

SITE PLAN

2023-03-01  
SCALE: 1 : 200

MARKHAM MAIN

144 MAIN ST N, MARKHAM,  
ON




NOTES

PARKING


2023-03-01  
SCALE: 1 : 200

MARKHAM MAIN

144 MAIN ST N, MARKHAM,  
ON

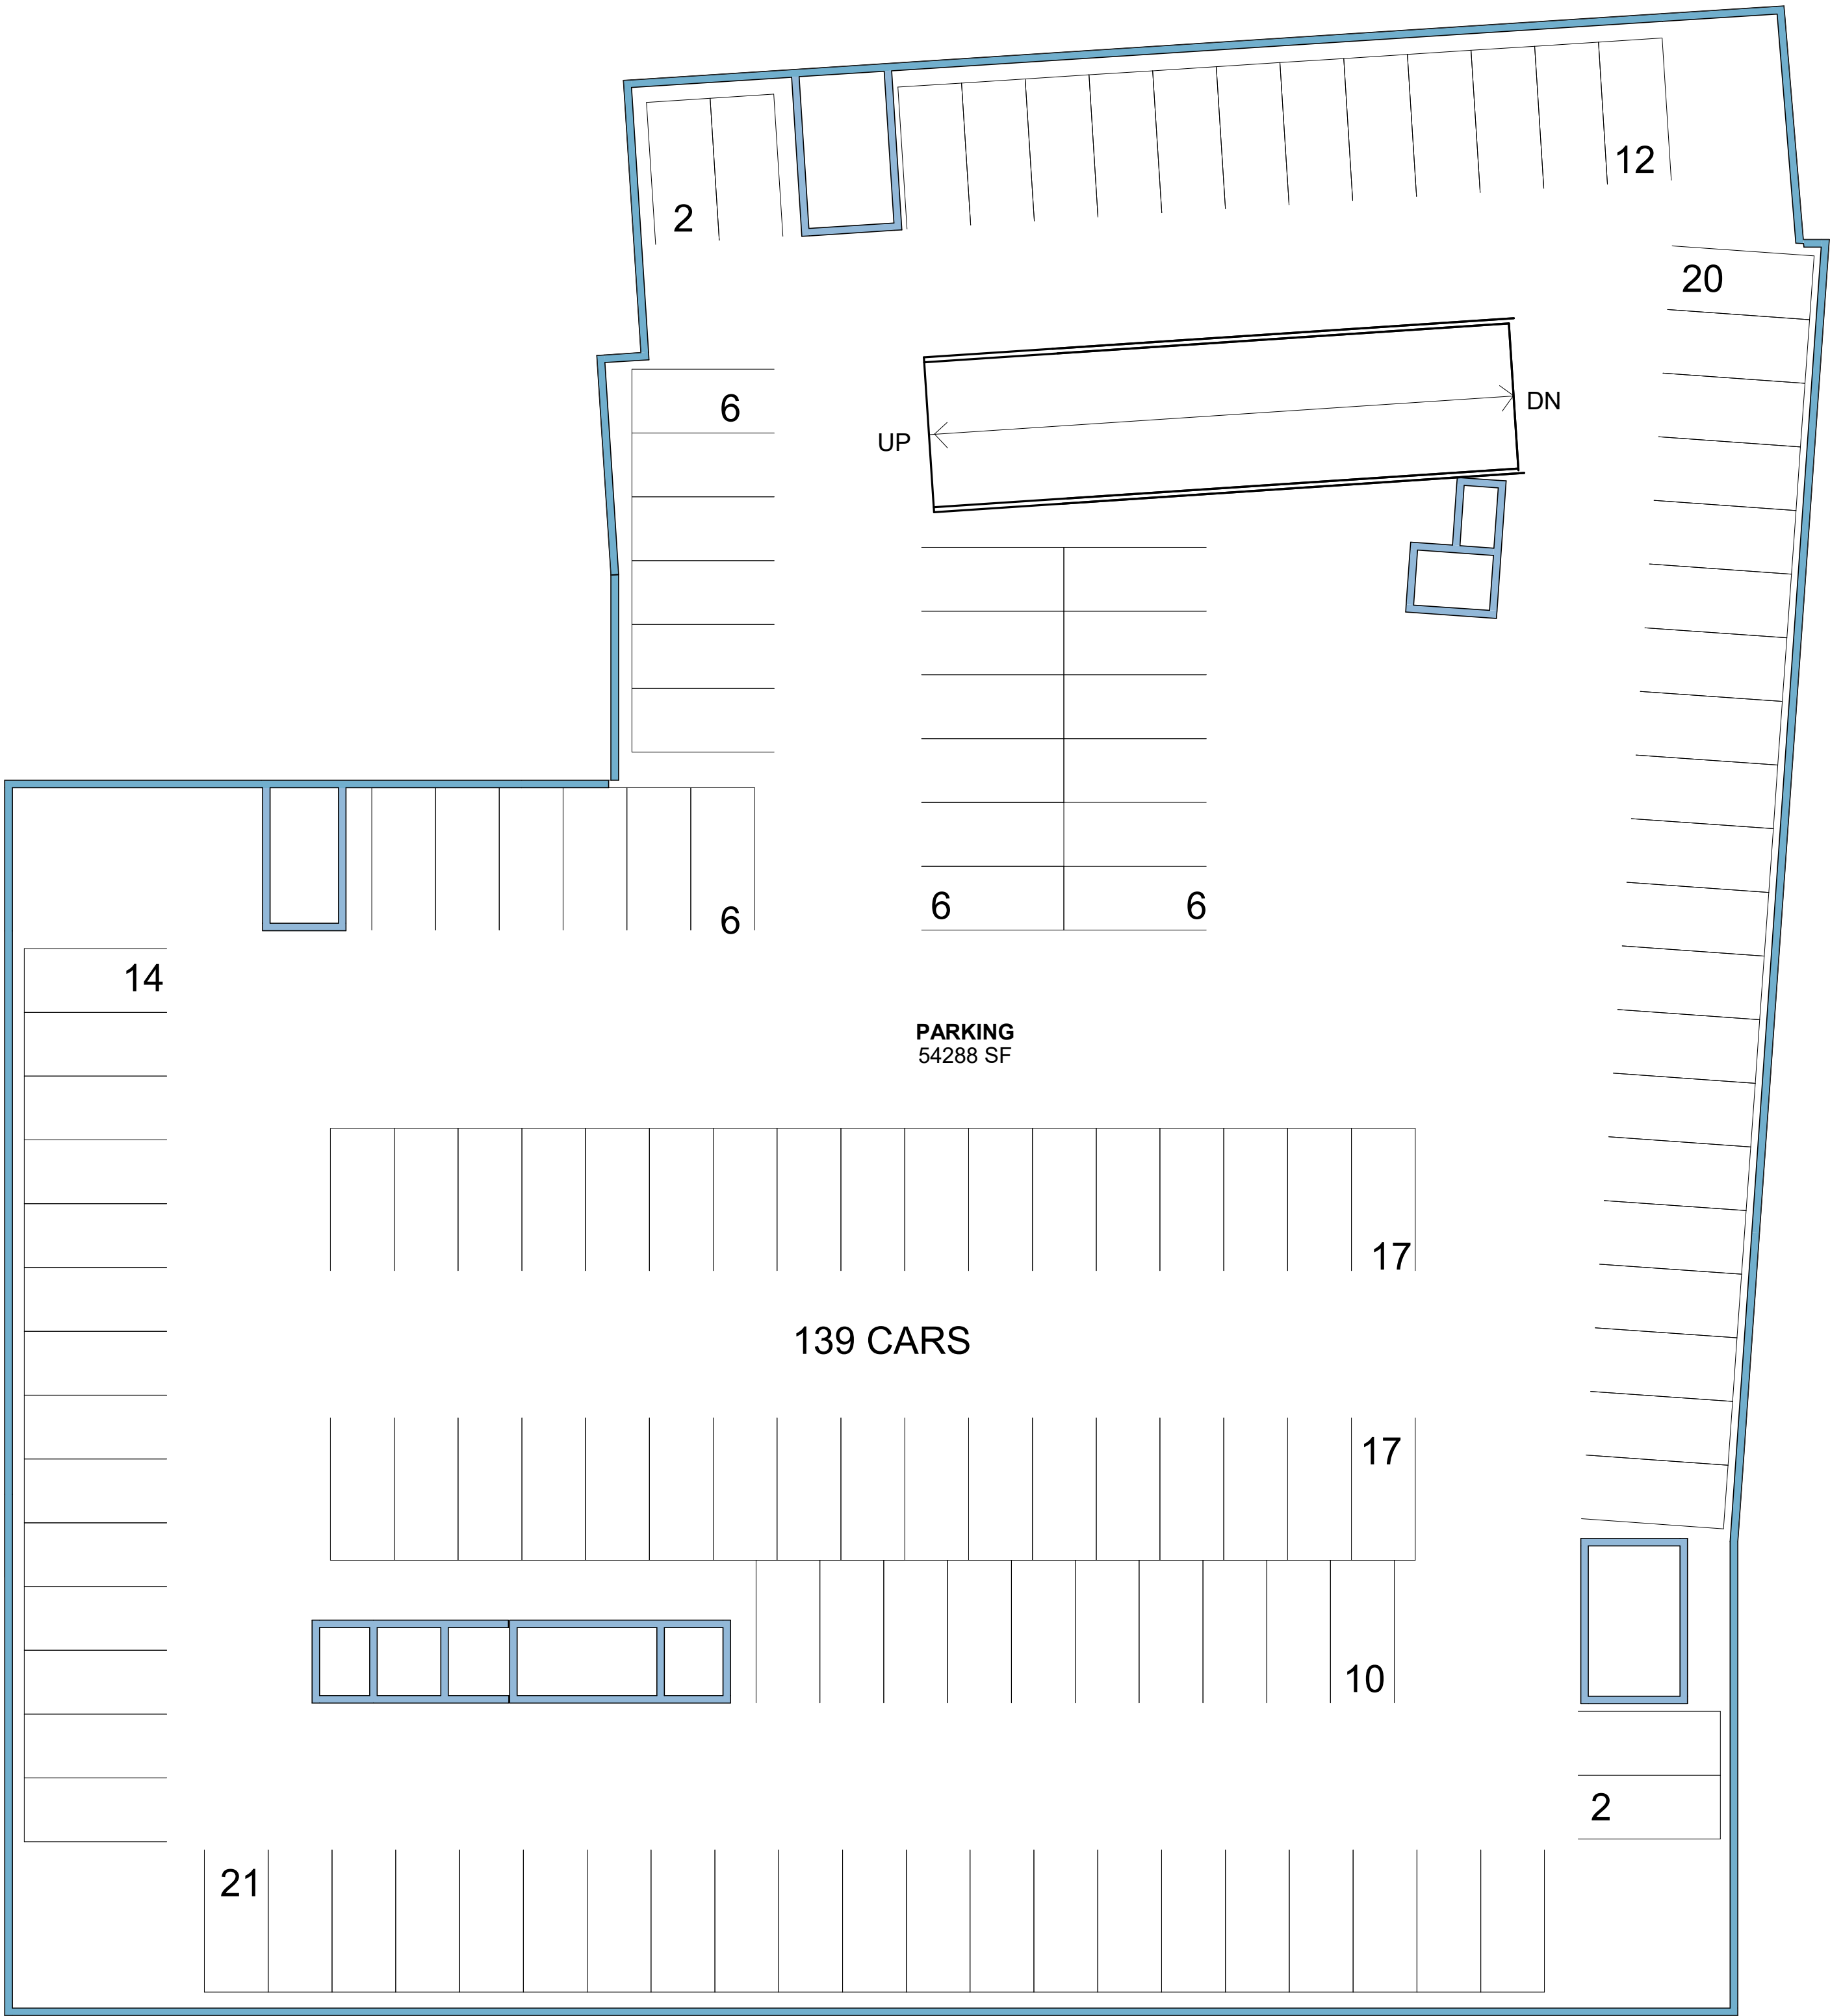

② U/G PARKING 1  
1 : 200

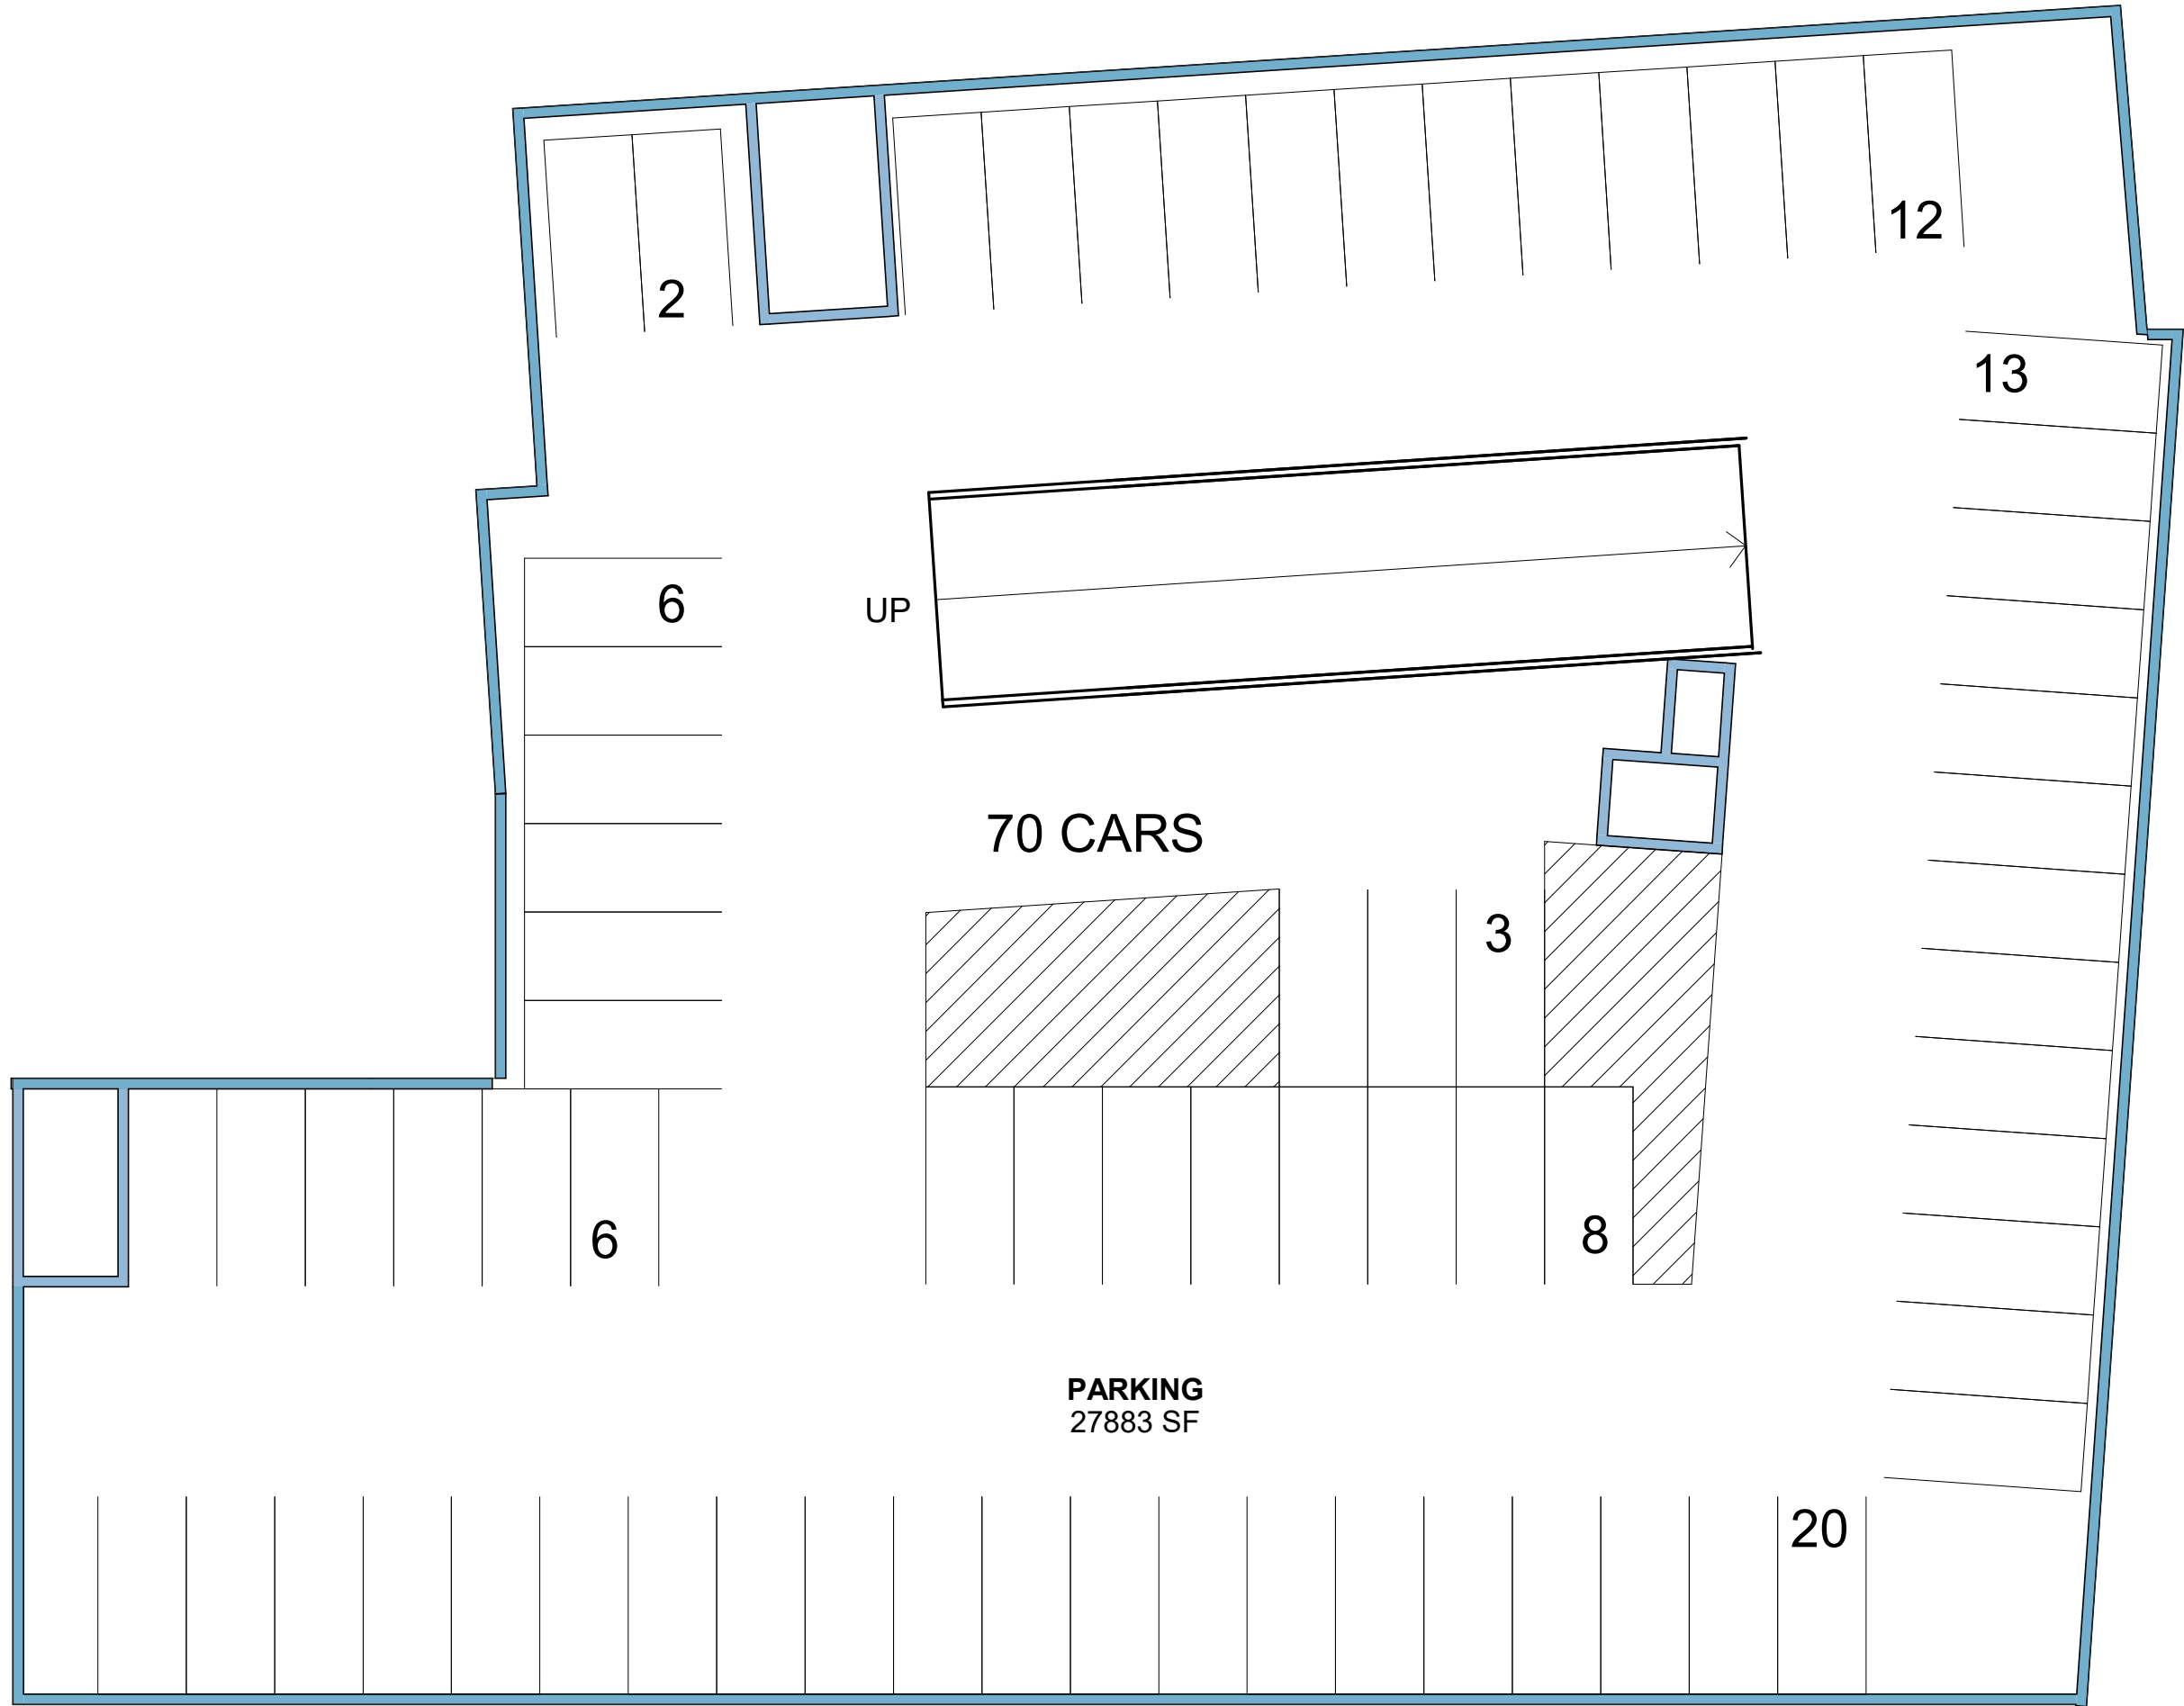

① U/G PARKING 2  
1 : 200


LEVEL 0

2023-03-01


SCALE:As indicated

MARKHAM MAIN

144 MAIN ST N, MARKHAM,  
ON

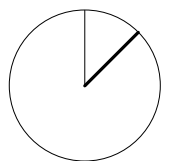


A102

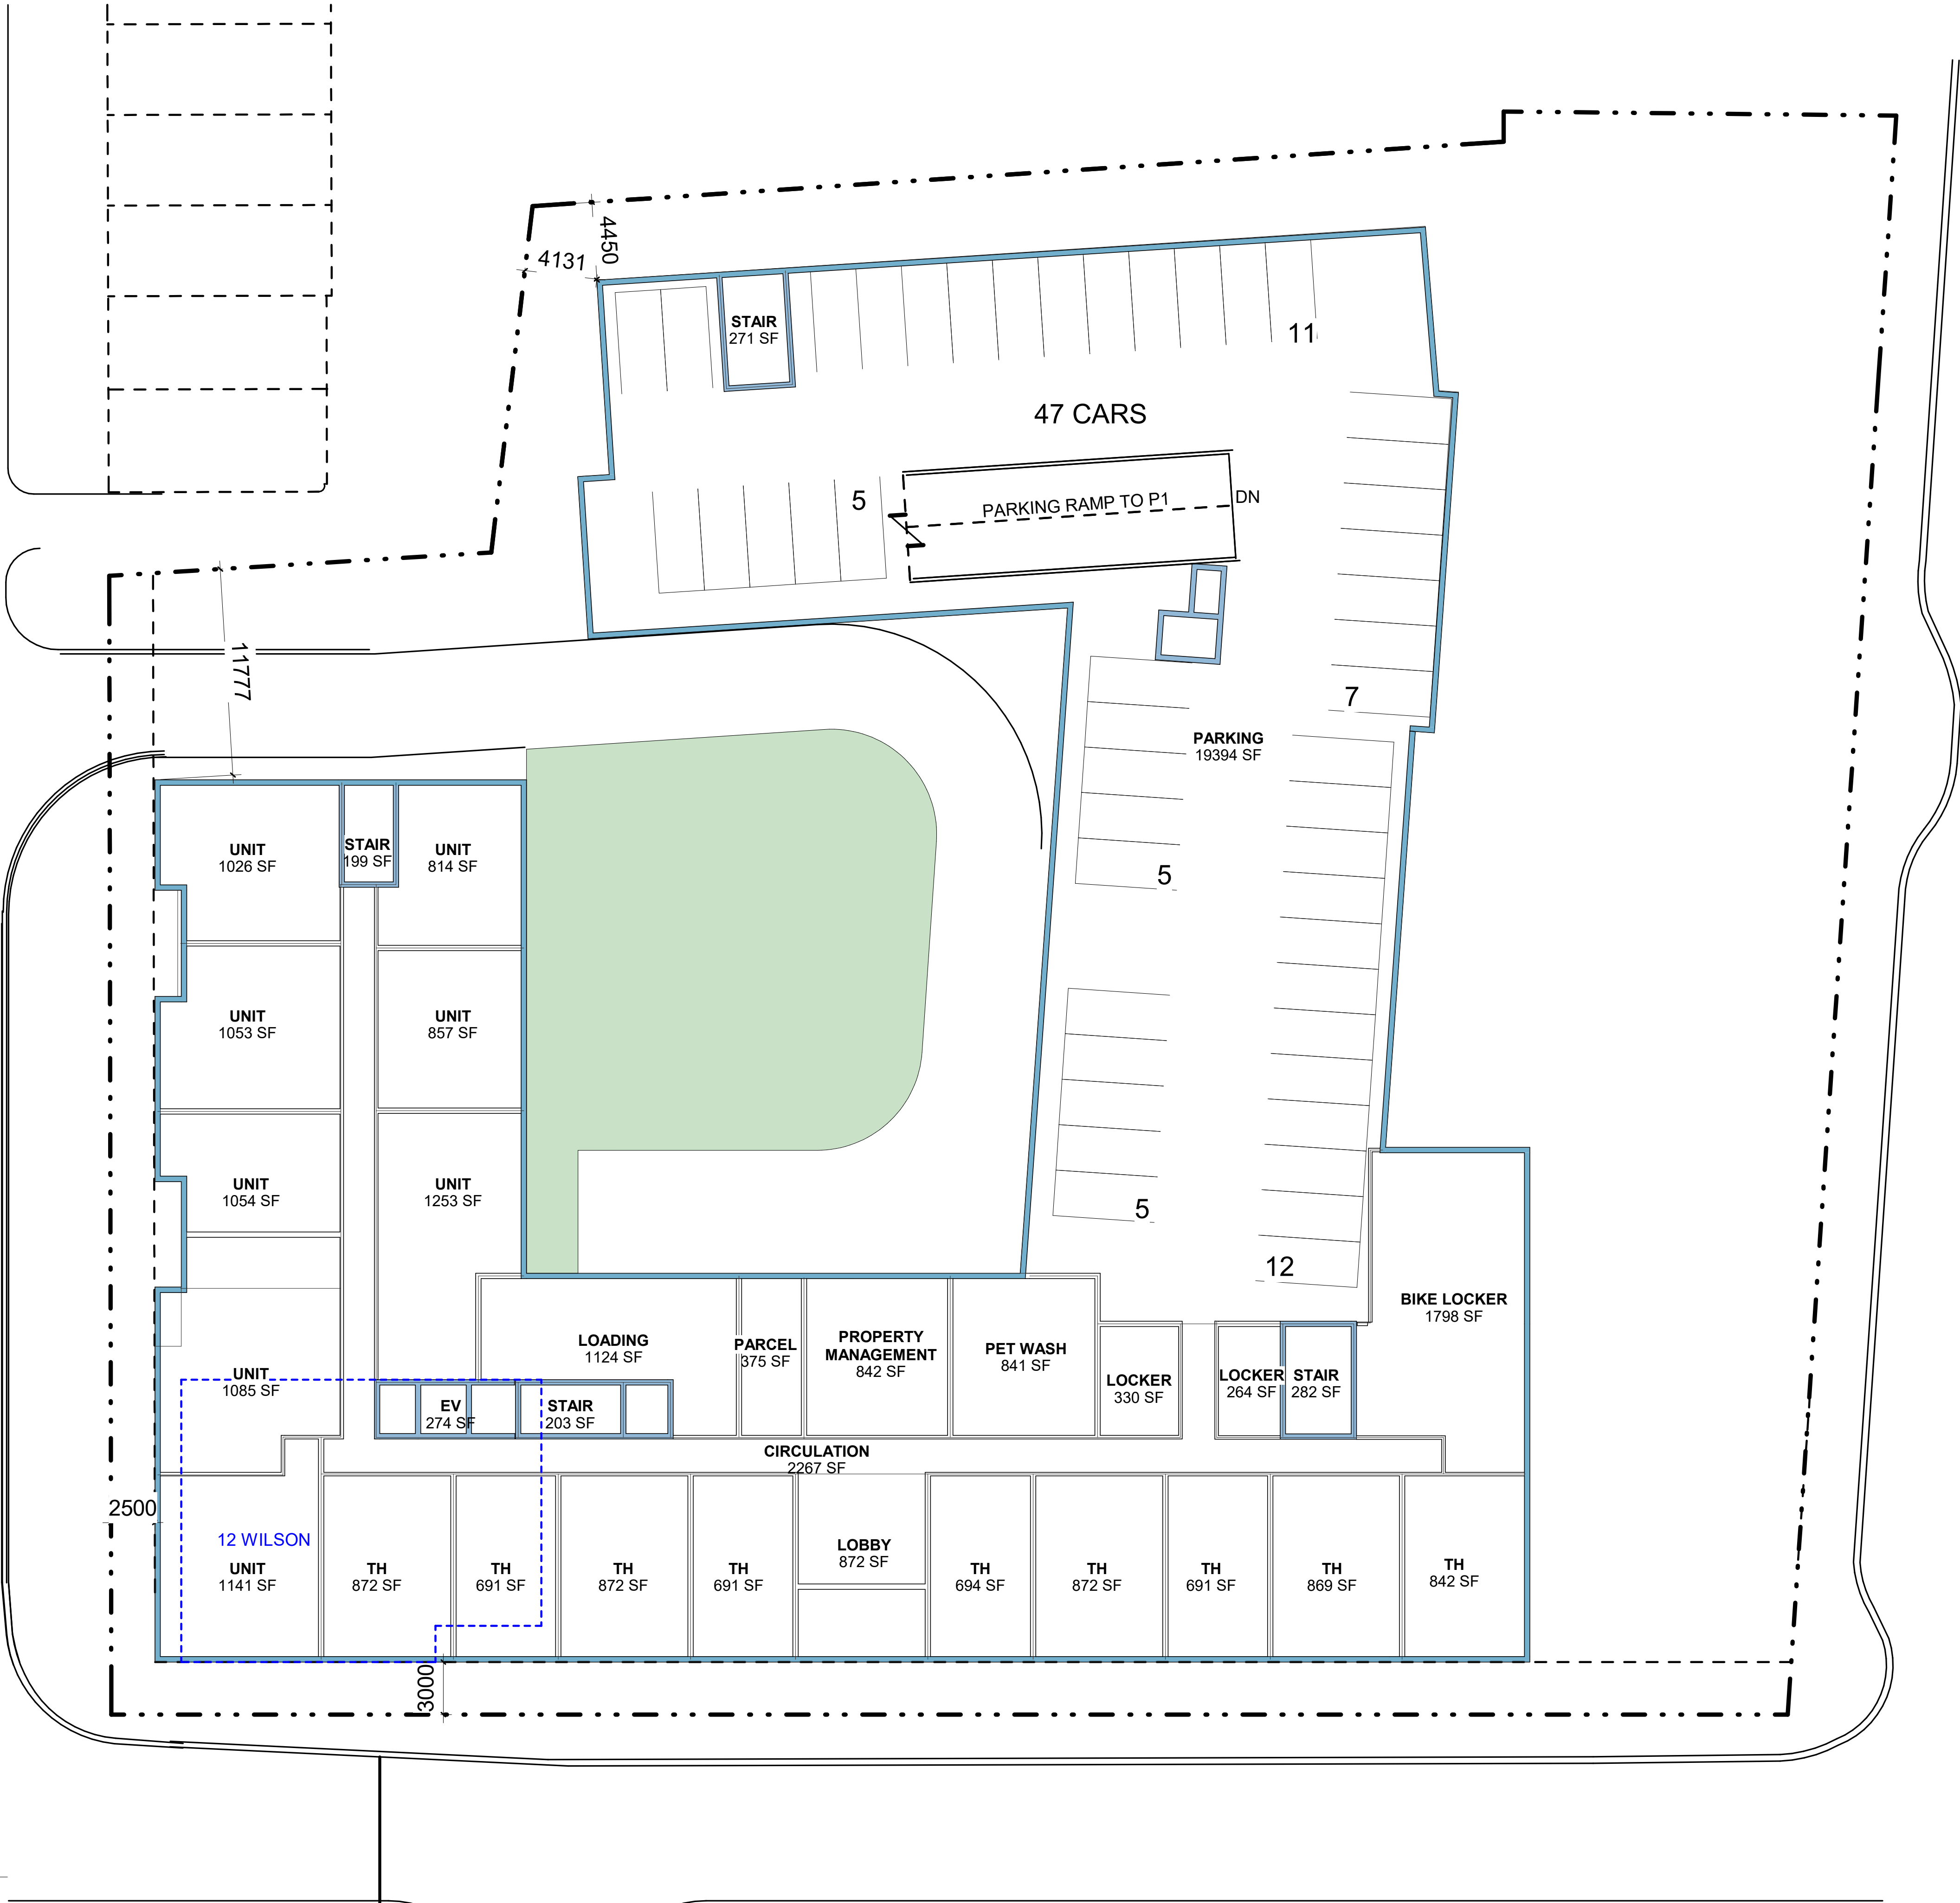

① Level 0  
1 : 200

② Level 0  
1 : 750

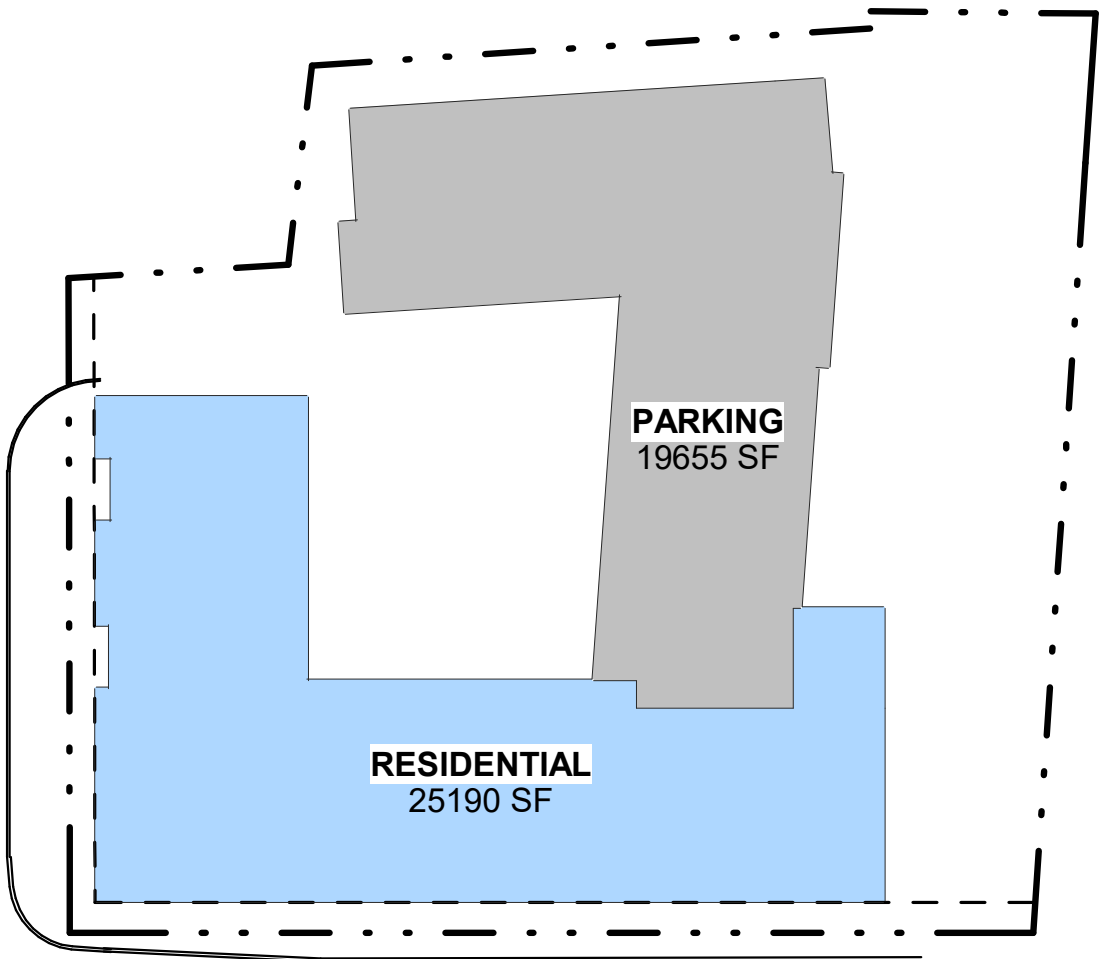




NOTES

LEVEL 1


2023-03-01  
SCALE:As indicated

MARKHAM MAIN

144 MAIN ST N, MARKHAM,  
ON

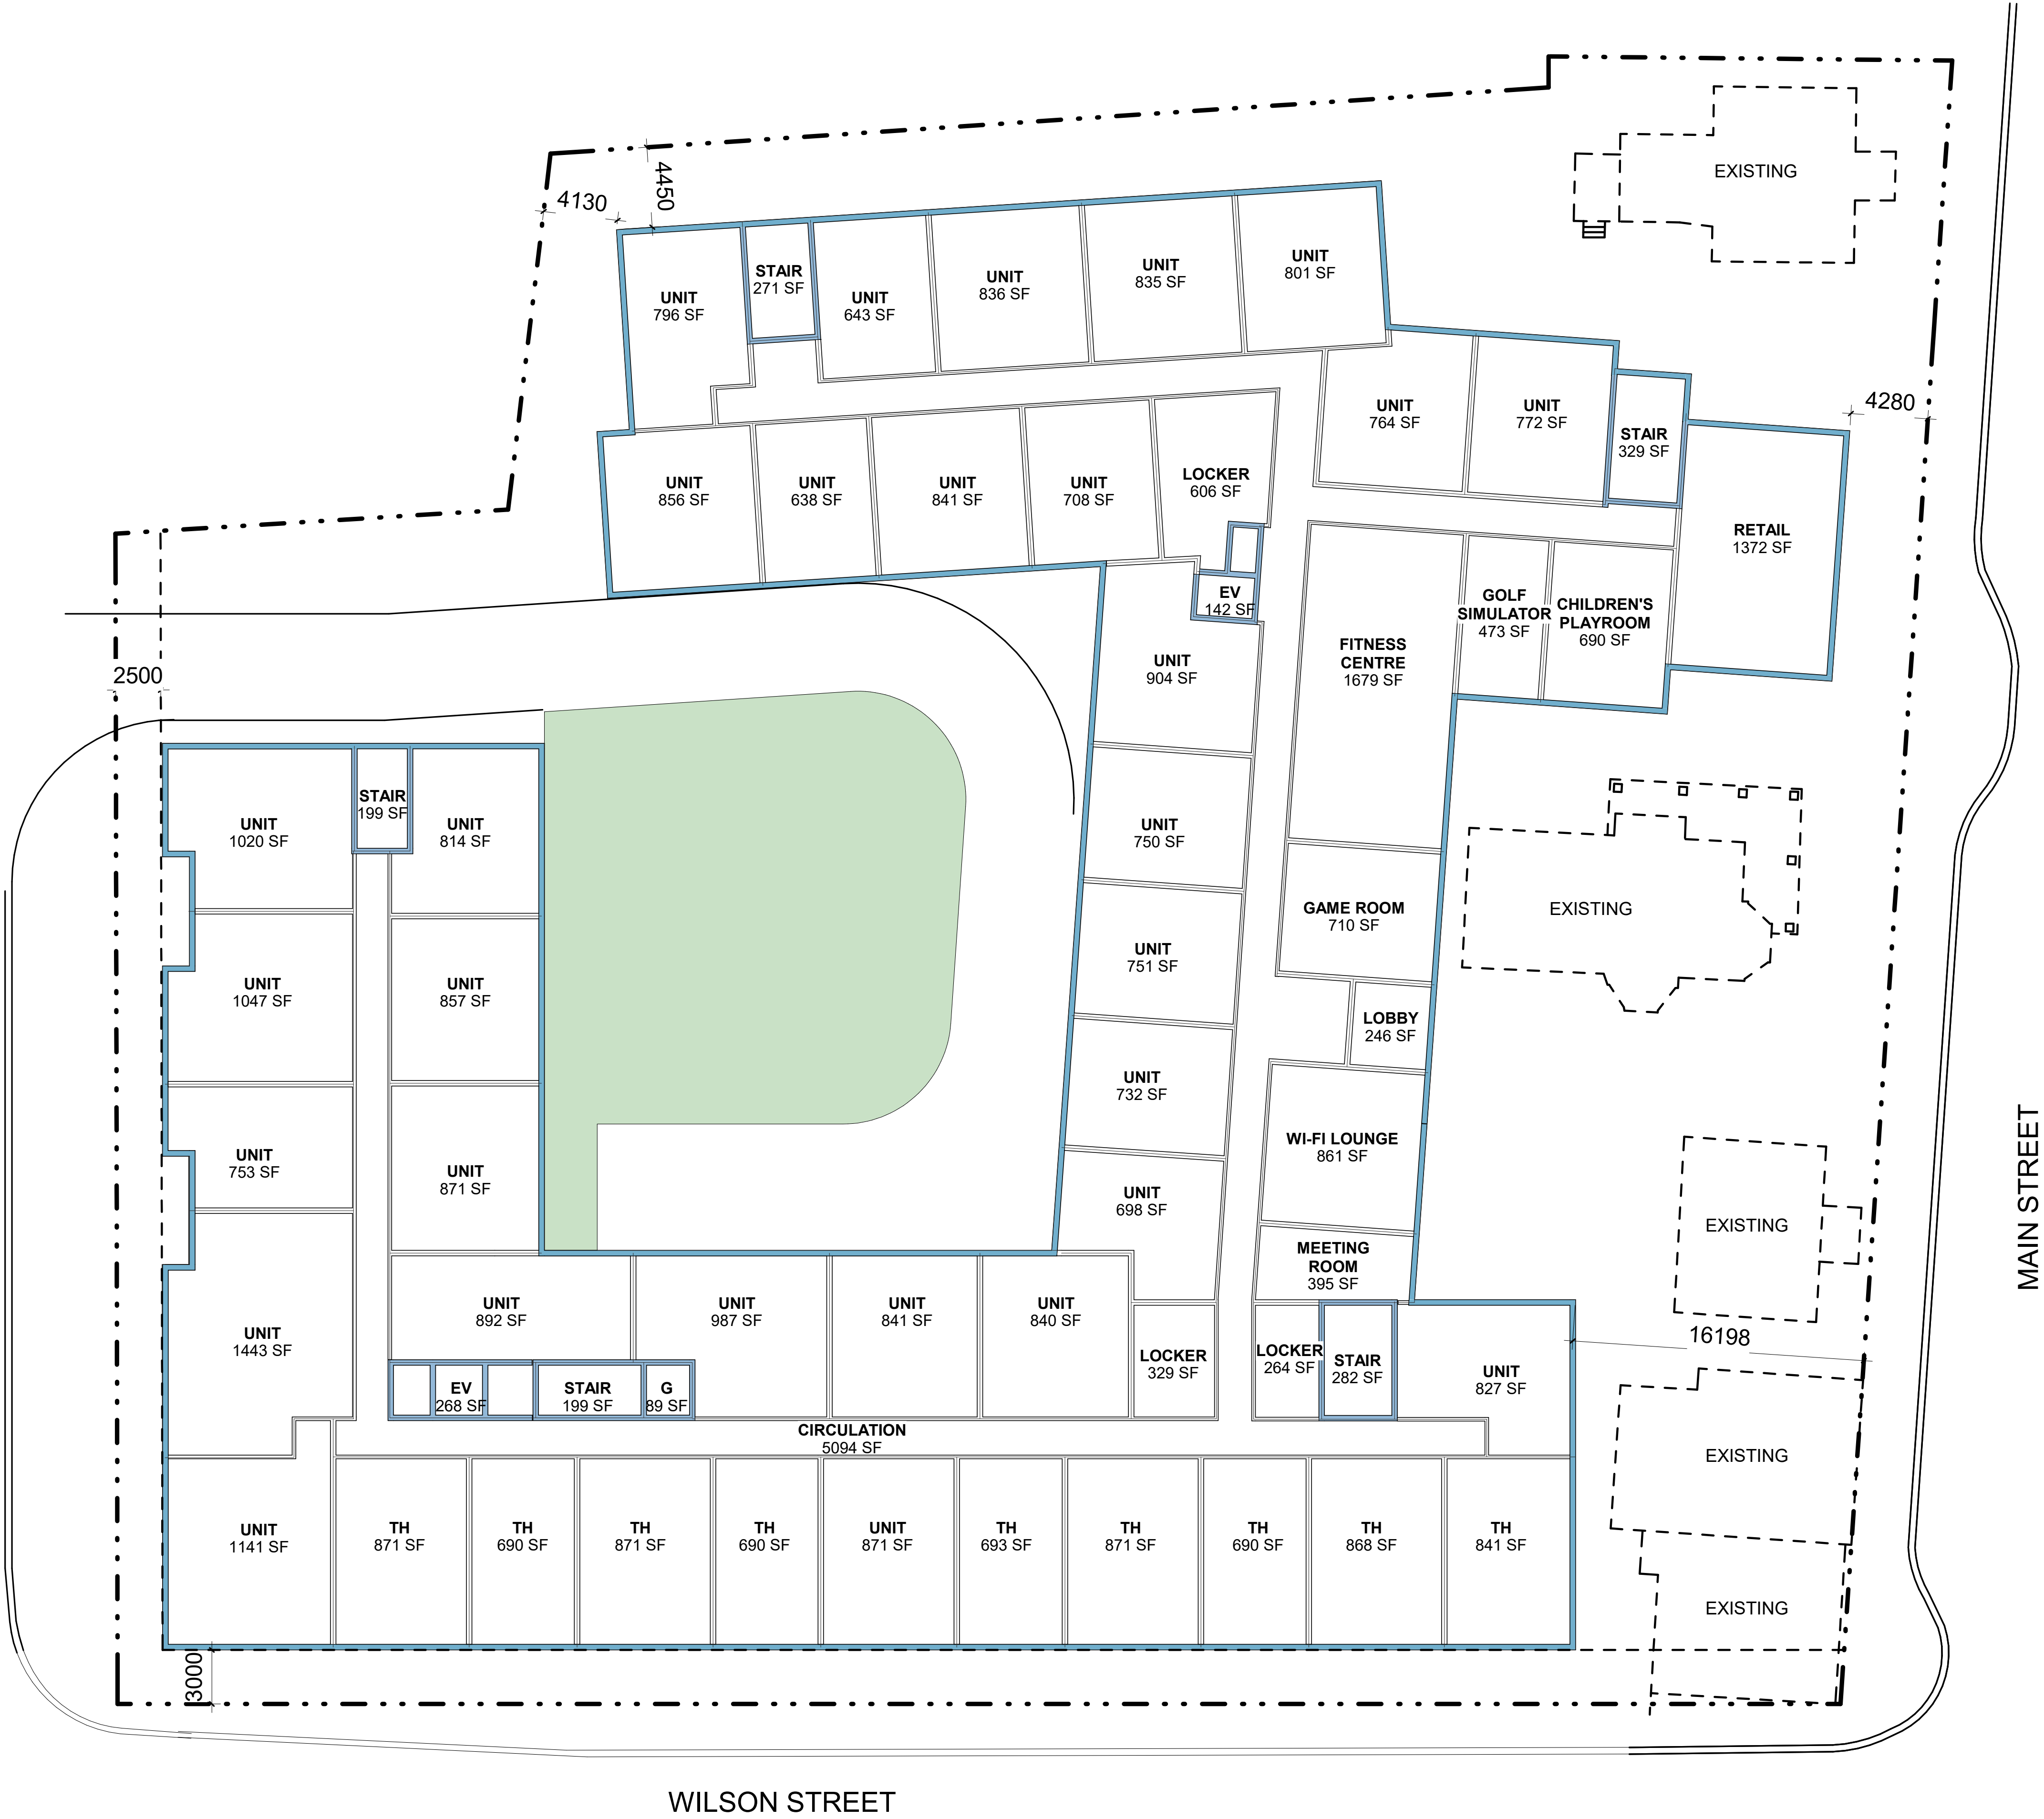

① Level 1  
1 : 200

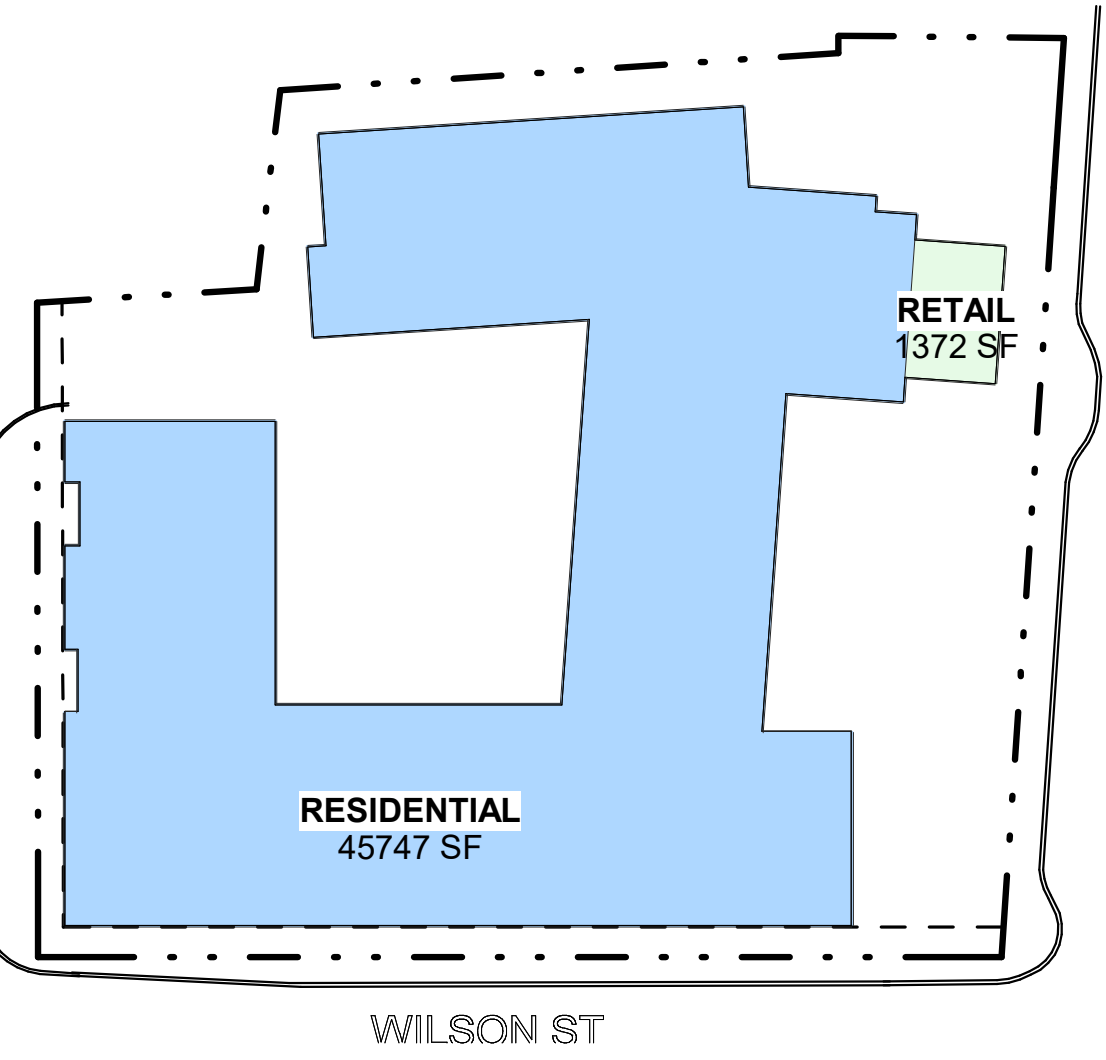

② Level 1  
1 : 750


NOTES

LEVEL 2

2023-03-01  
SCALE:As indicated

MARKHAM MAIN

144 MAIN ST N, MARKHAM,  
ON

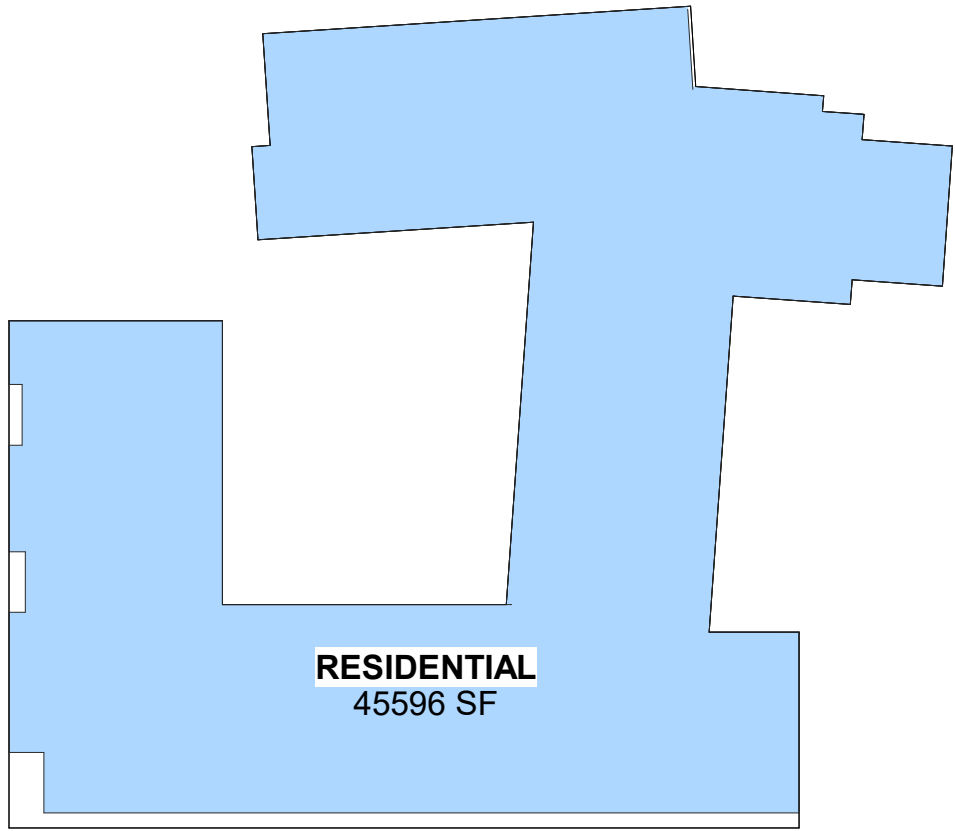

① Level 2  
1 : 200

② Level 2  
1 : 750



NOTES

LEVEL 3

2023-03-01  
SCALE:As indicated

MARKHAM MAIN

144 MAIN ST N, MARKHAM,  
ON

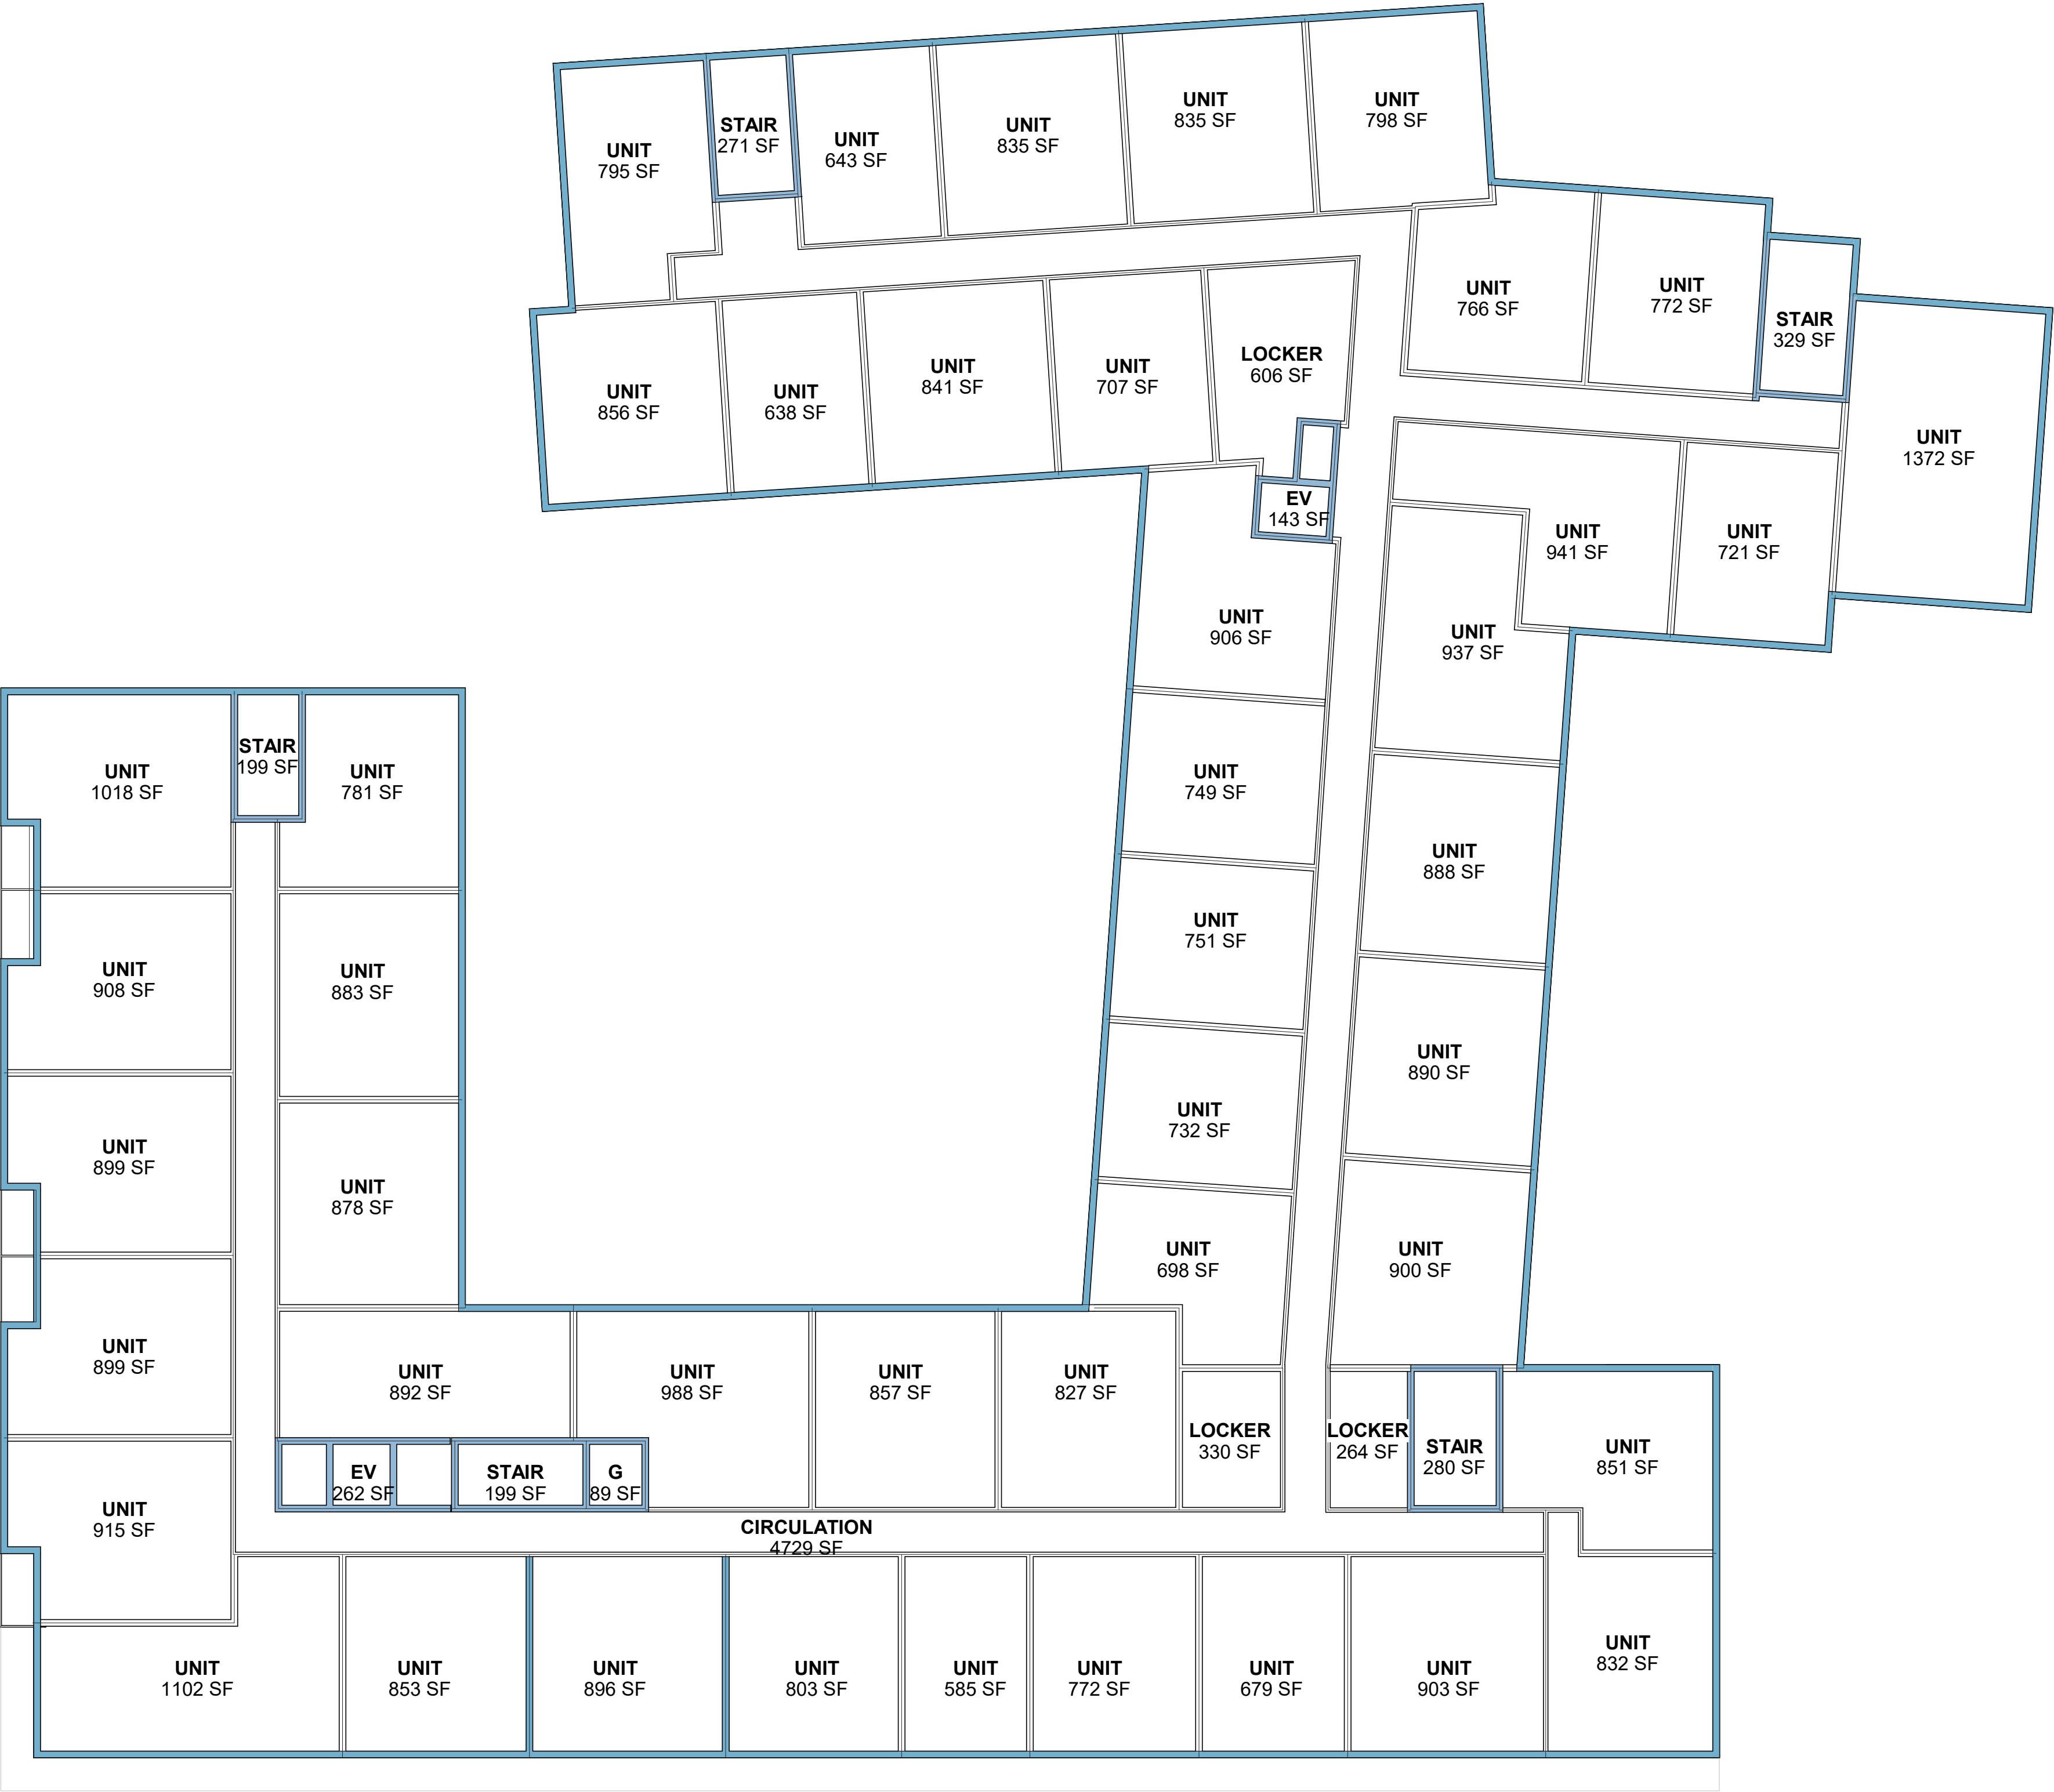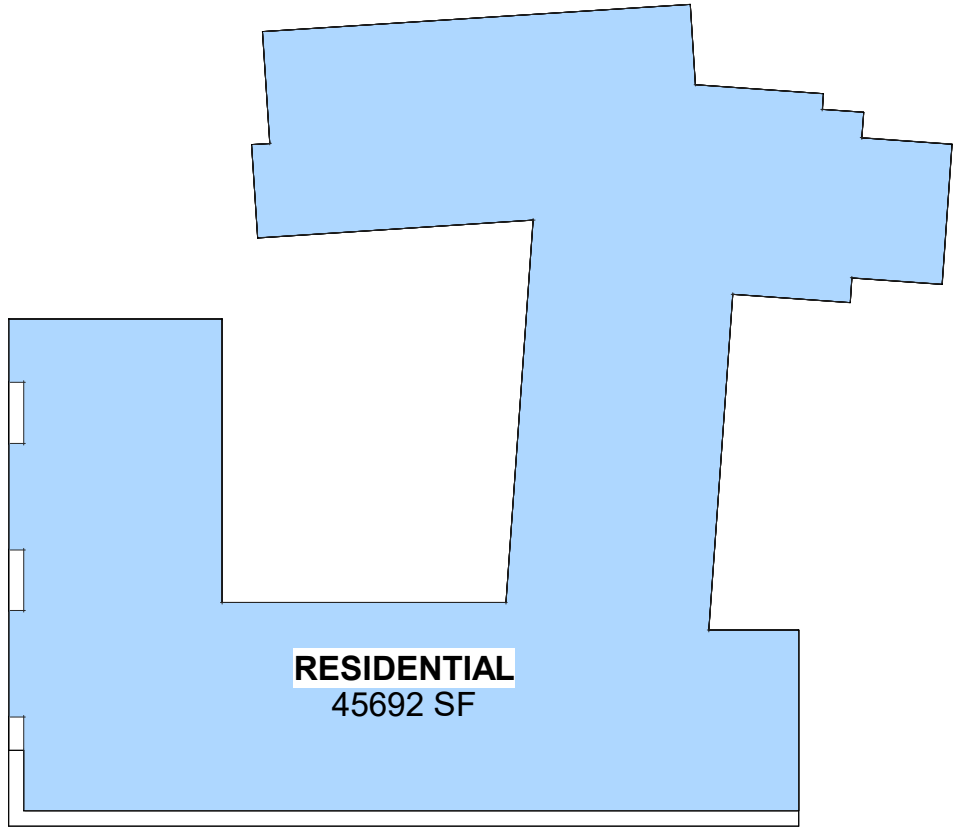




NOTES

LEVEL 4



2023-03-01  
SCALE:As indicated

MARKHAM MAIN

144 MAIN ST N, MARKHAM,  
ON

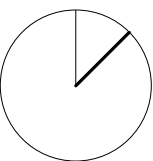

A106

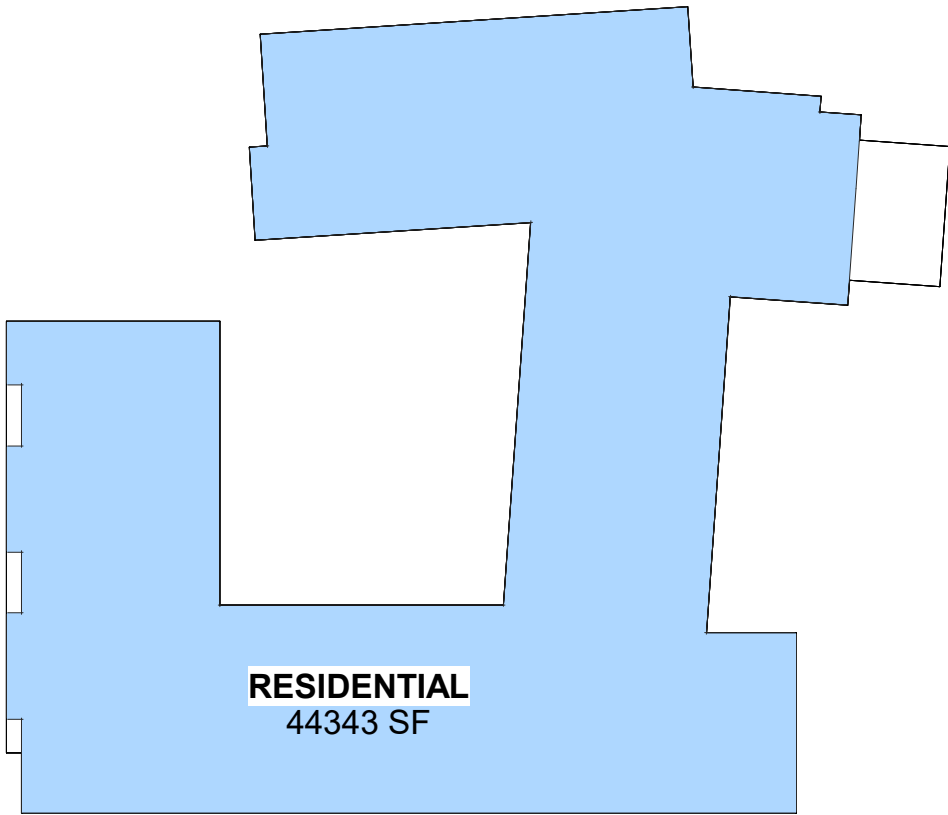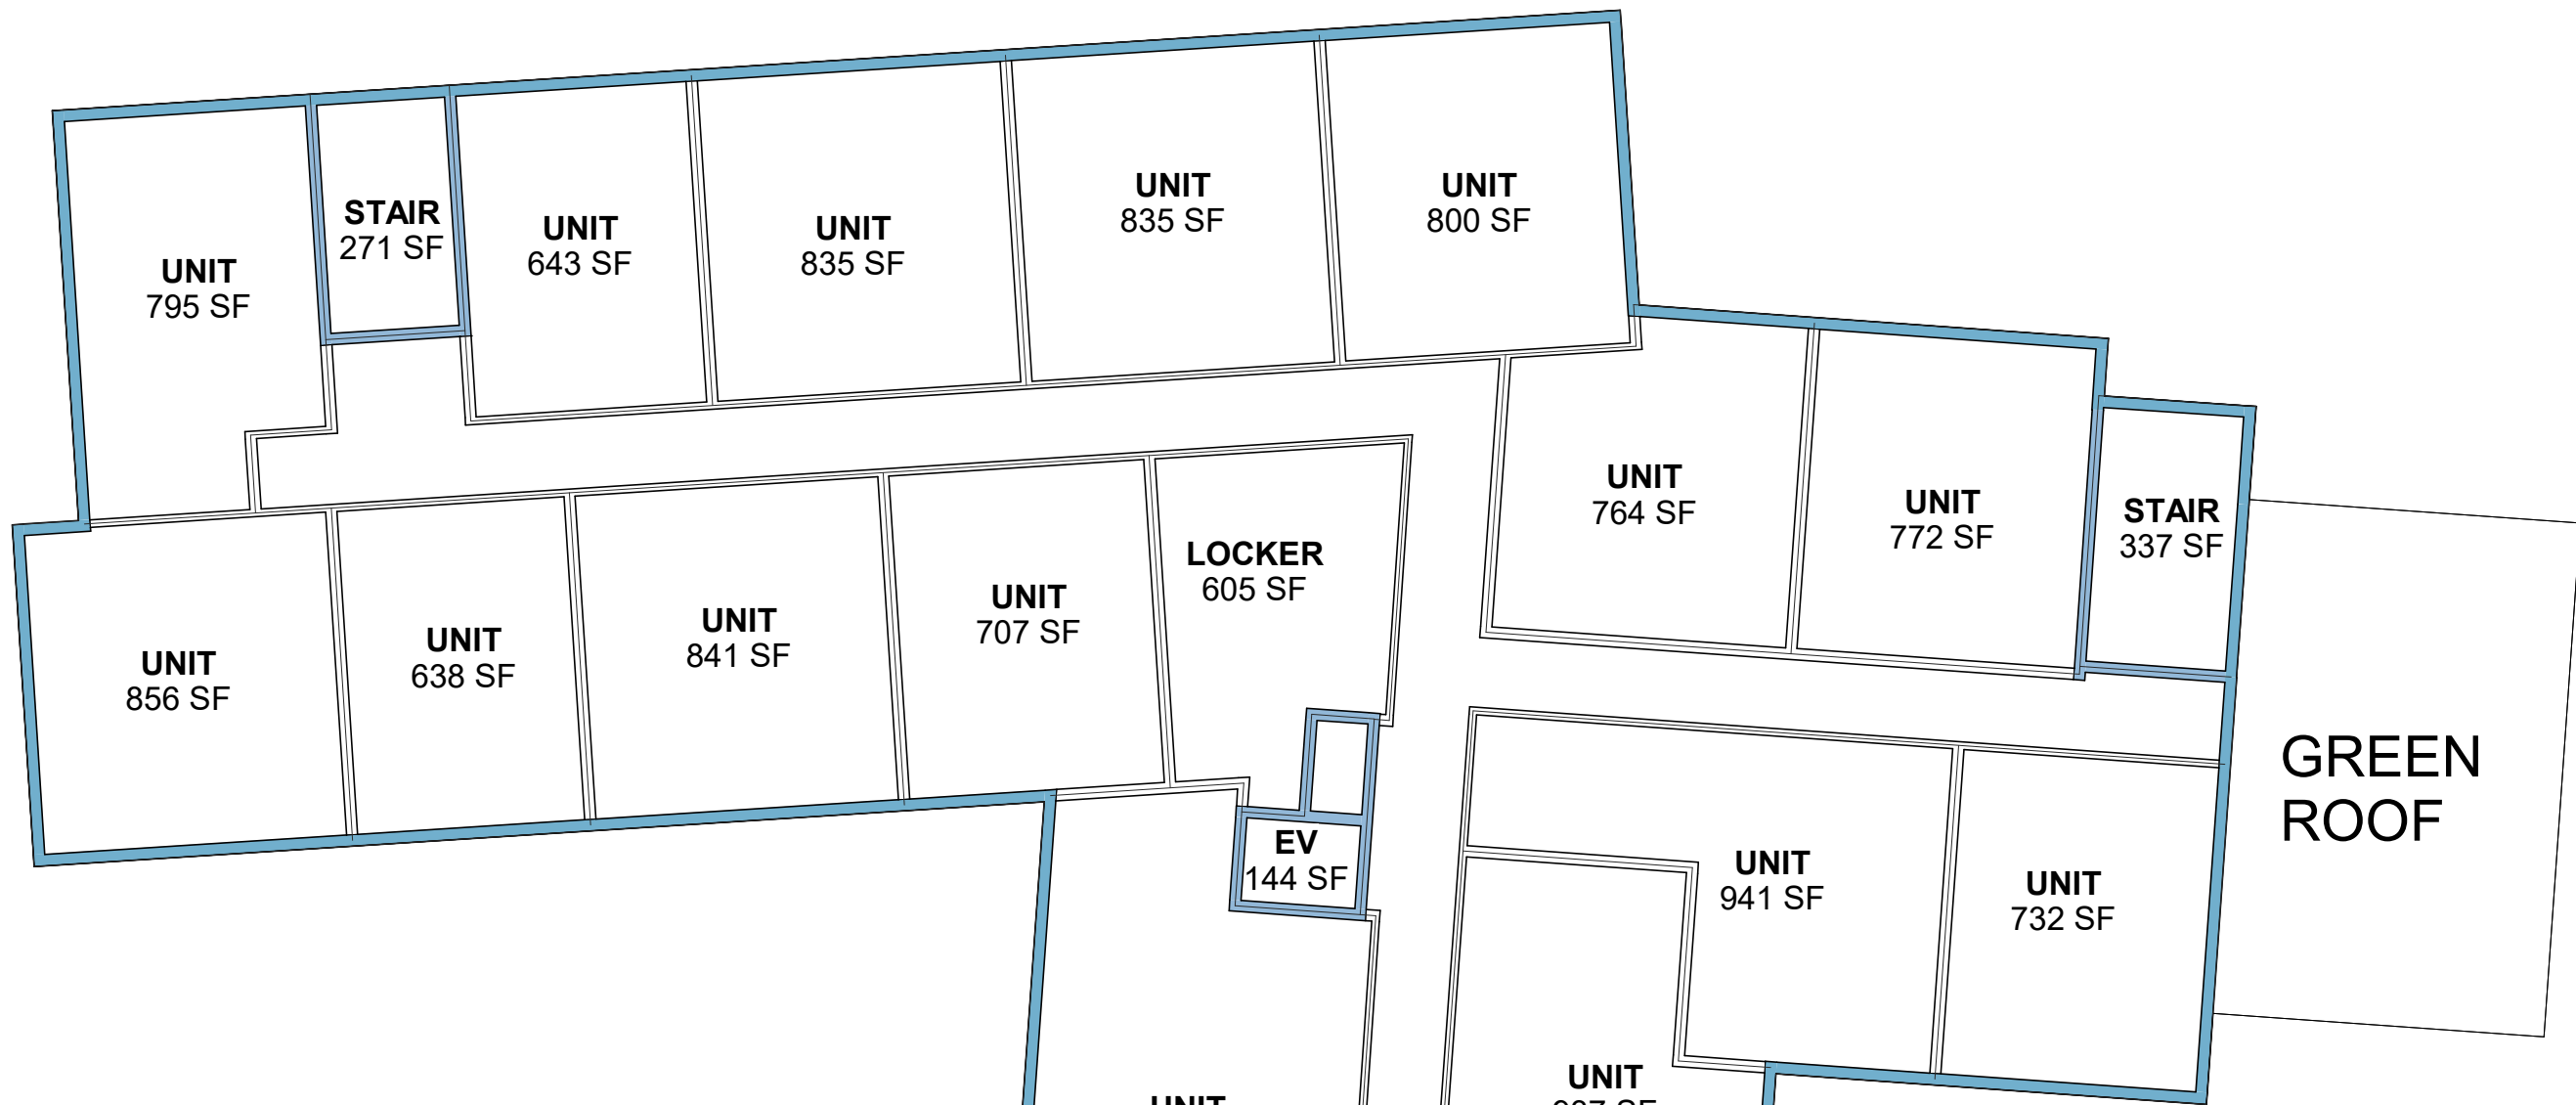

① Level 4  
1 : 200

② Level 4  
1 : 750




NOTES

LEVEL 5

2023-03-01  
SCALE:As indicated

MARKHAM MAIN

144 MAIN ST N, MARKHAM,  
ON

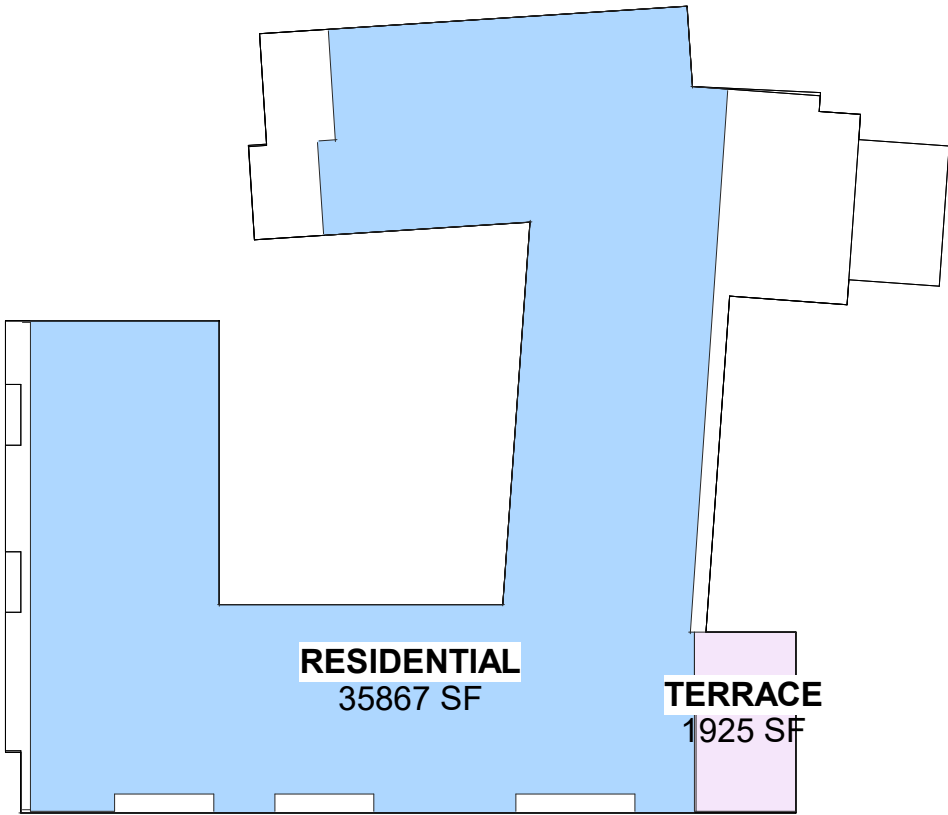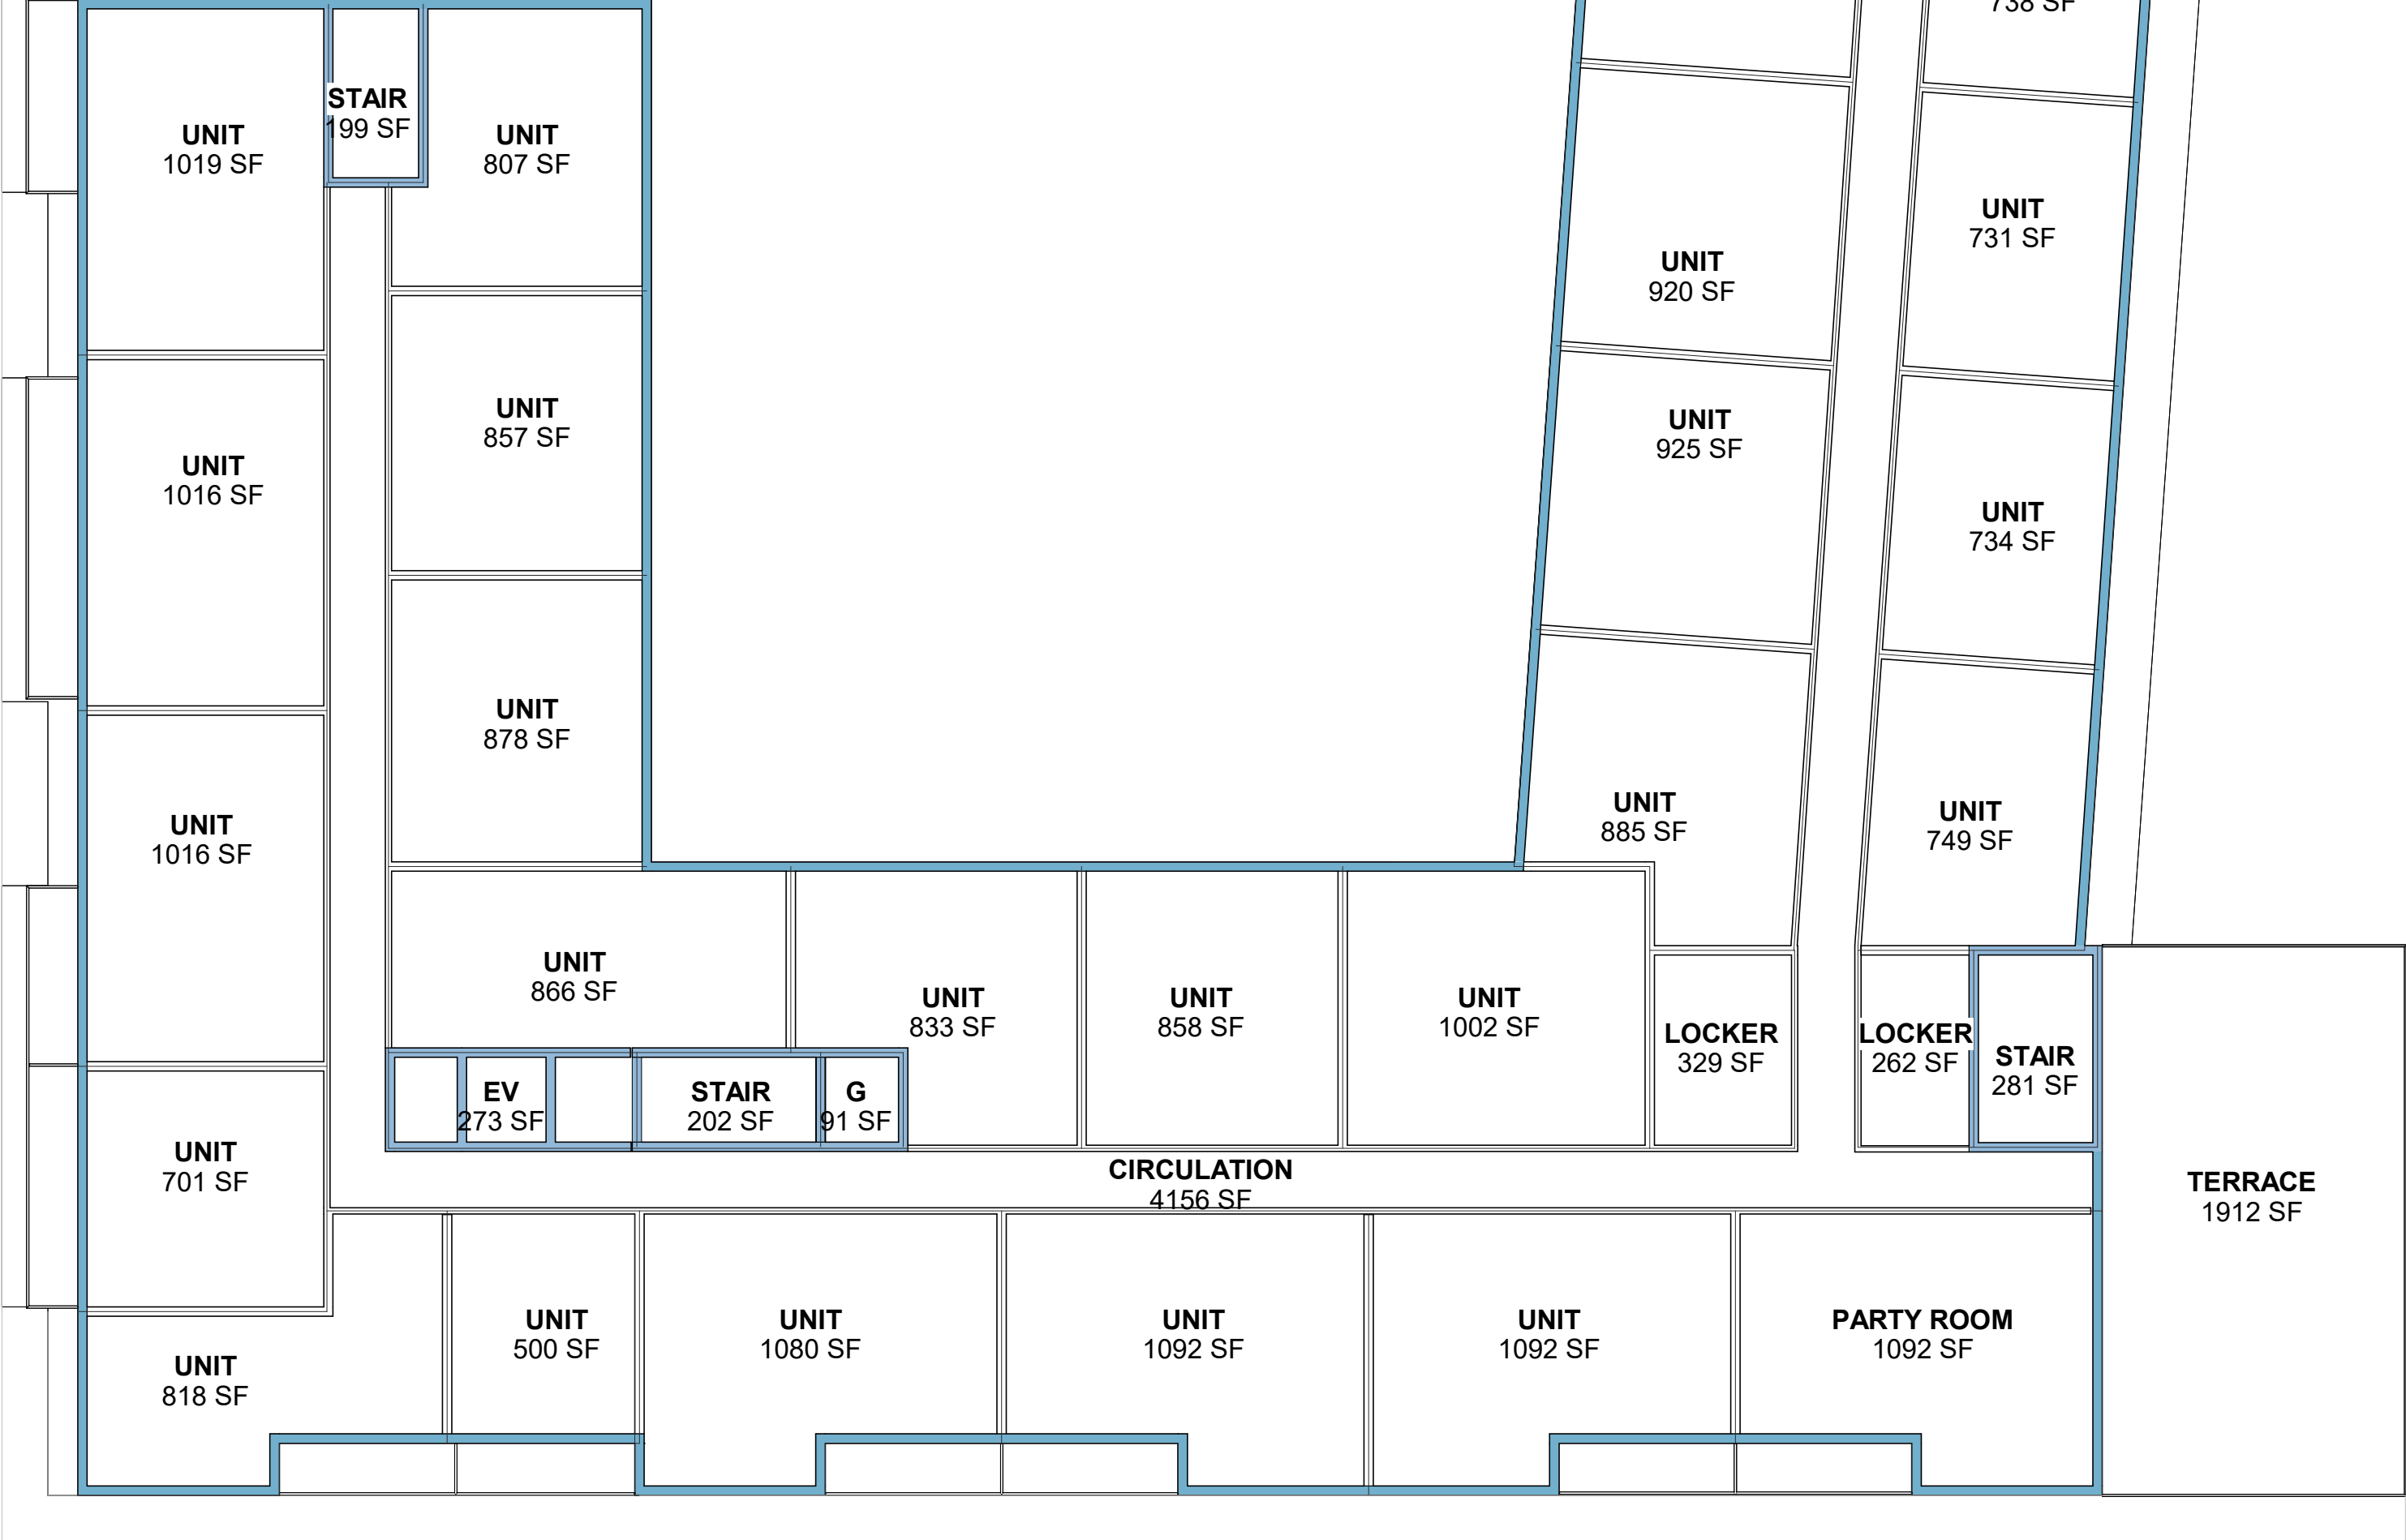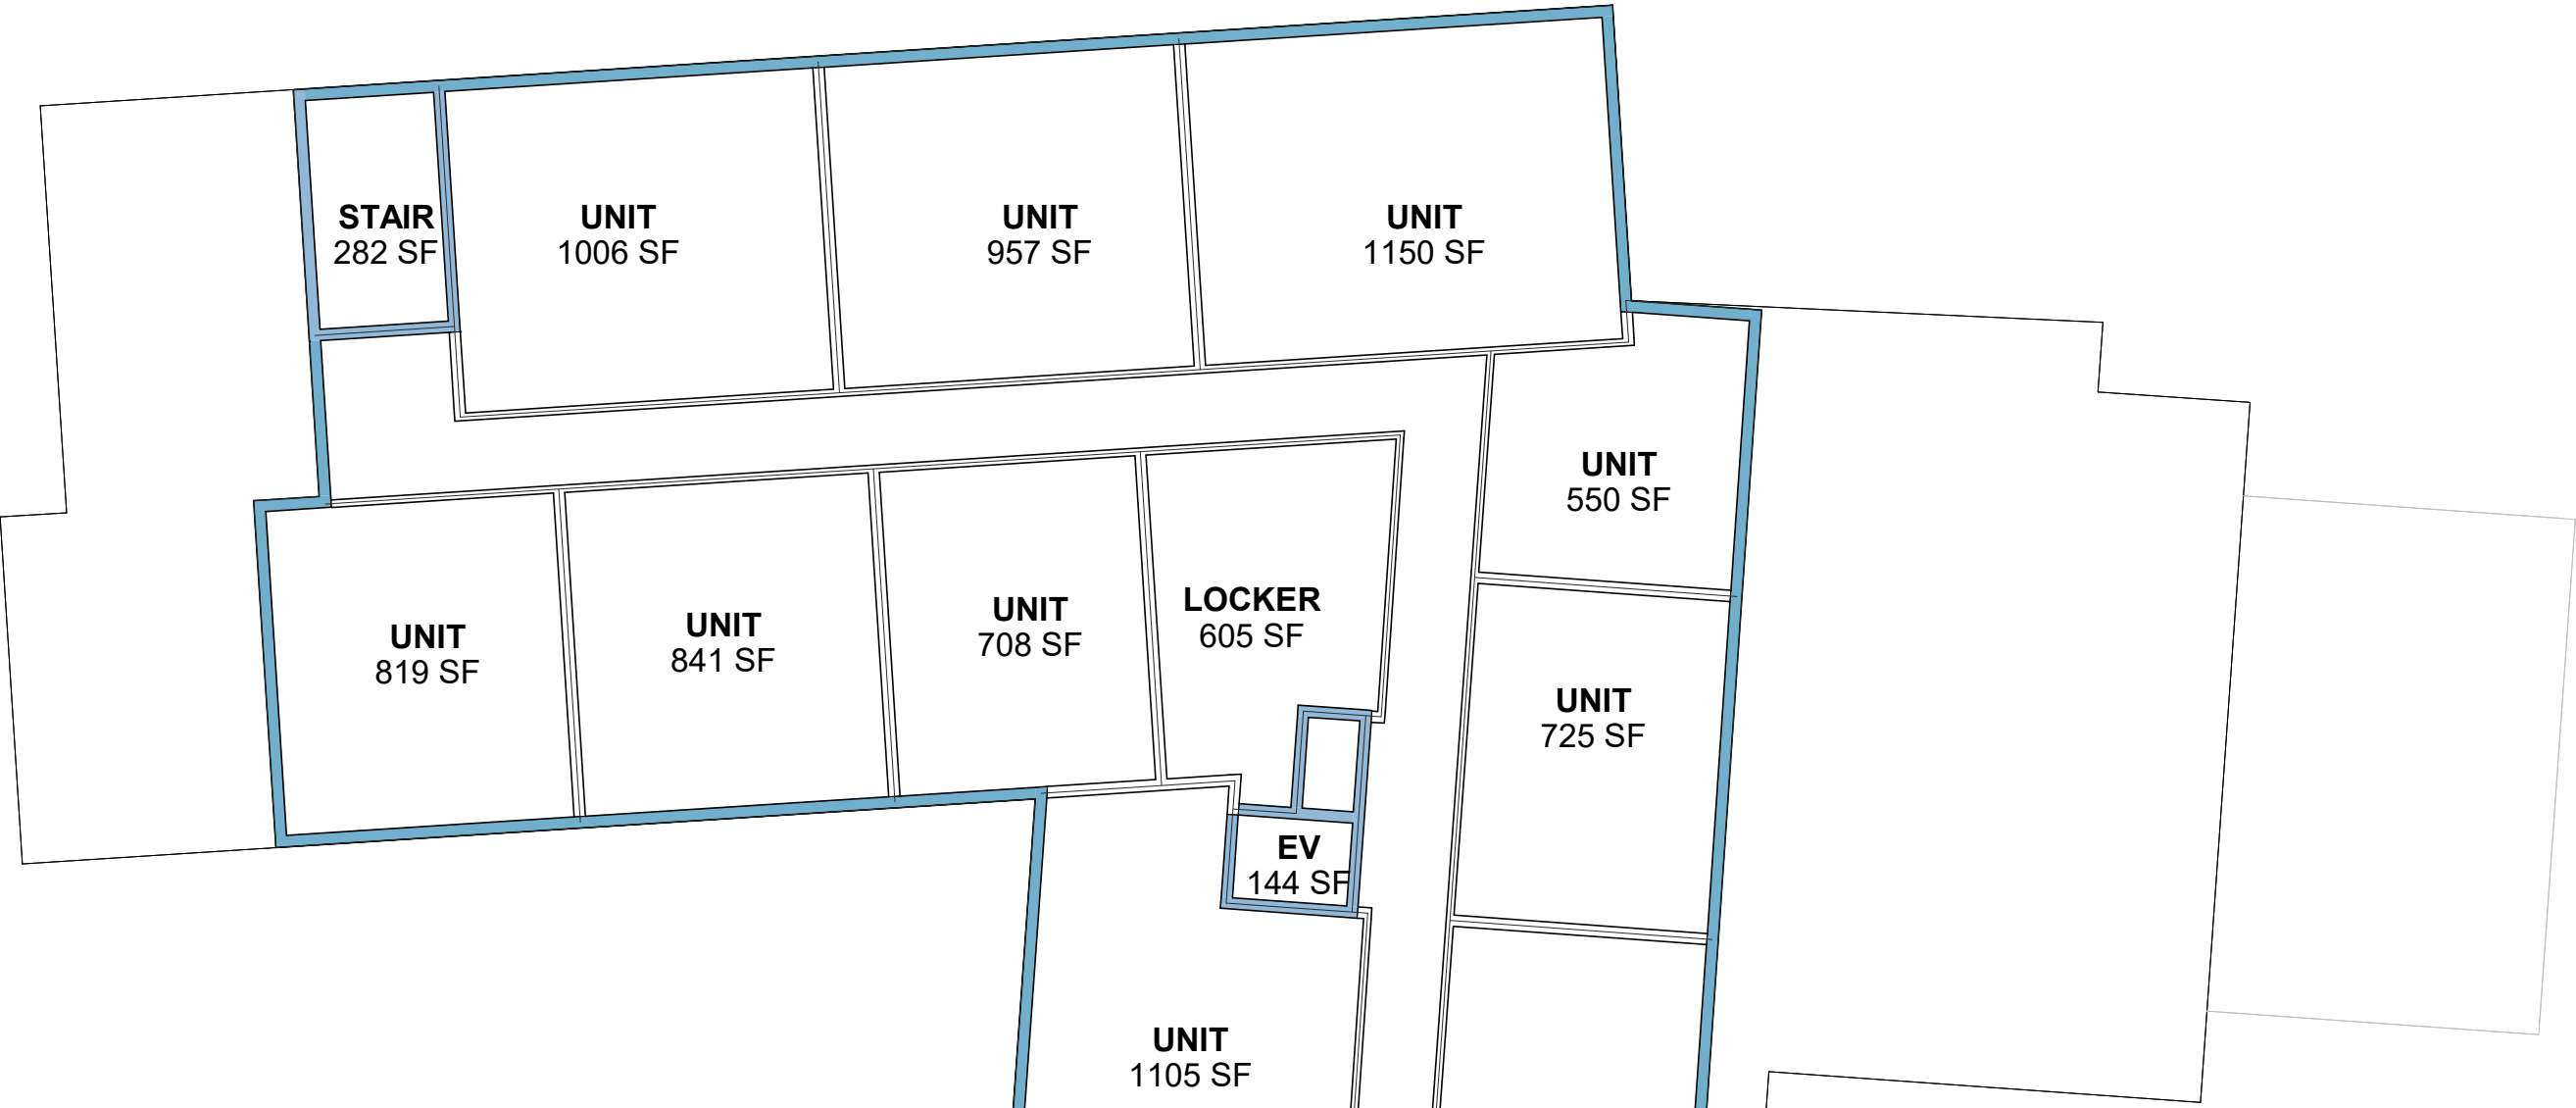




LEVEL 6

2023-03-01


SCALE:As indicated

MARKHAM MAIN

144 MAIN ST N, MARKHAM,  
ON

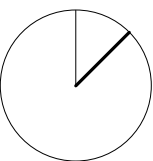



A108

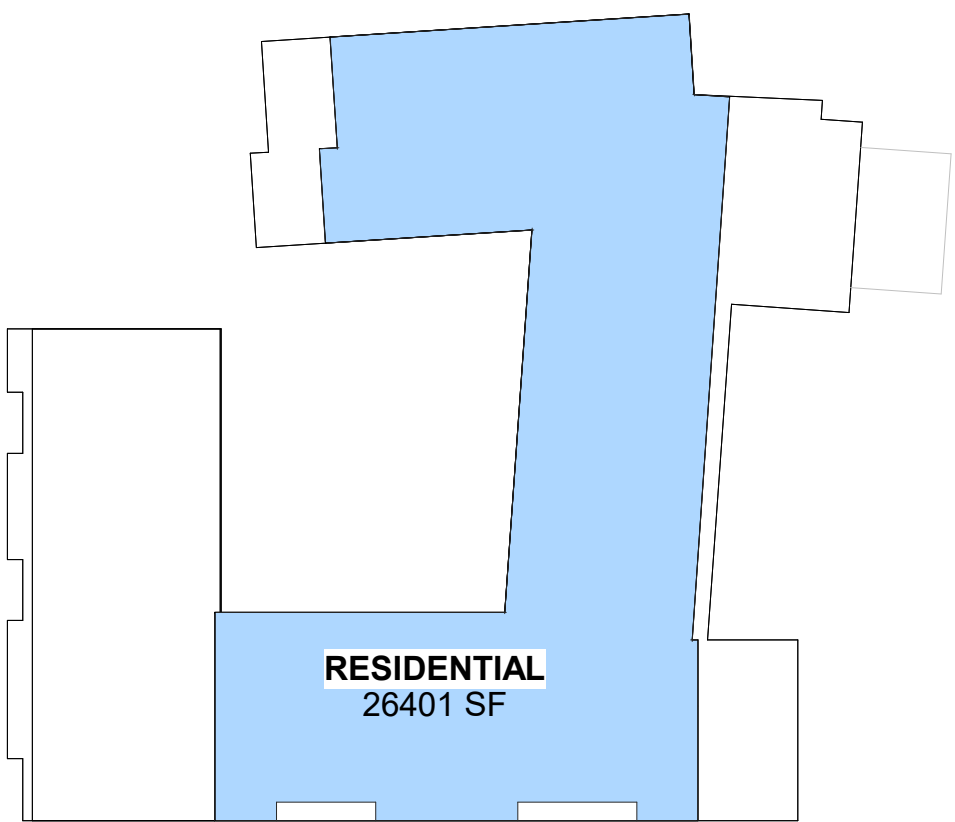



Acquisition Summary			
Product Type		Mid Rise	
No. of Storeys		6	
Planning Applications			



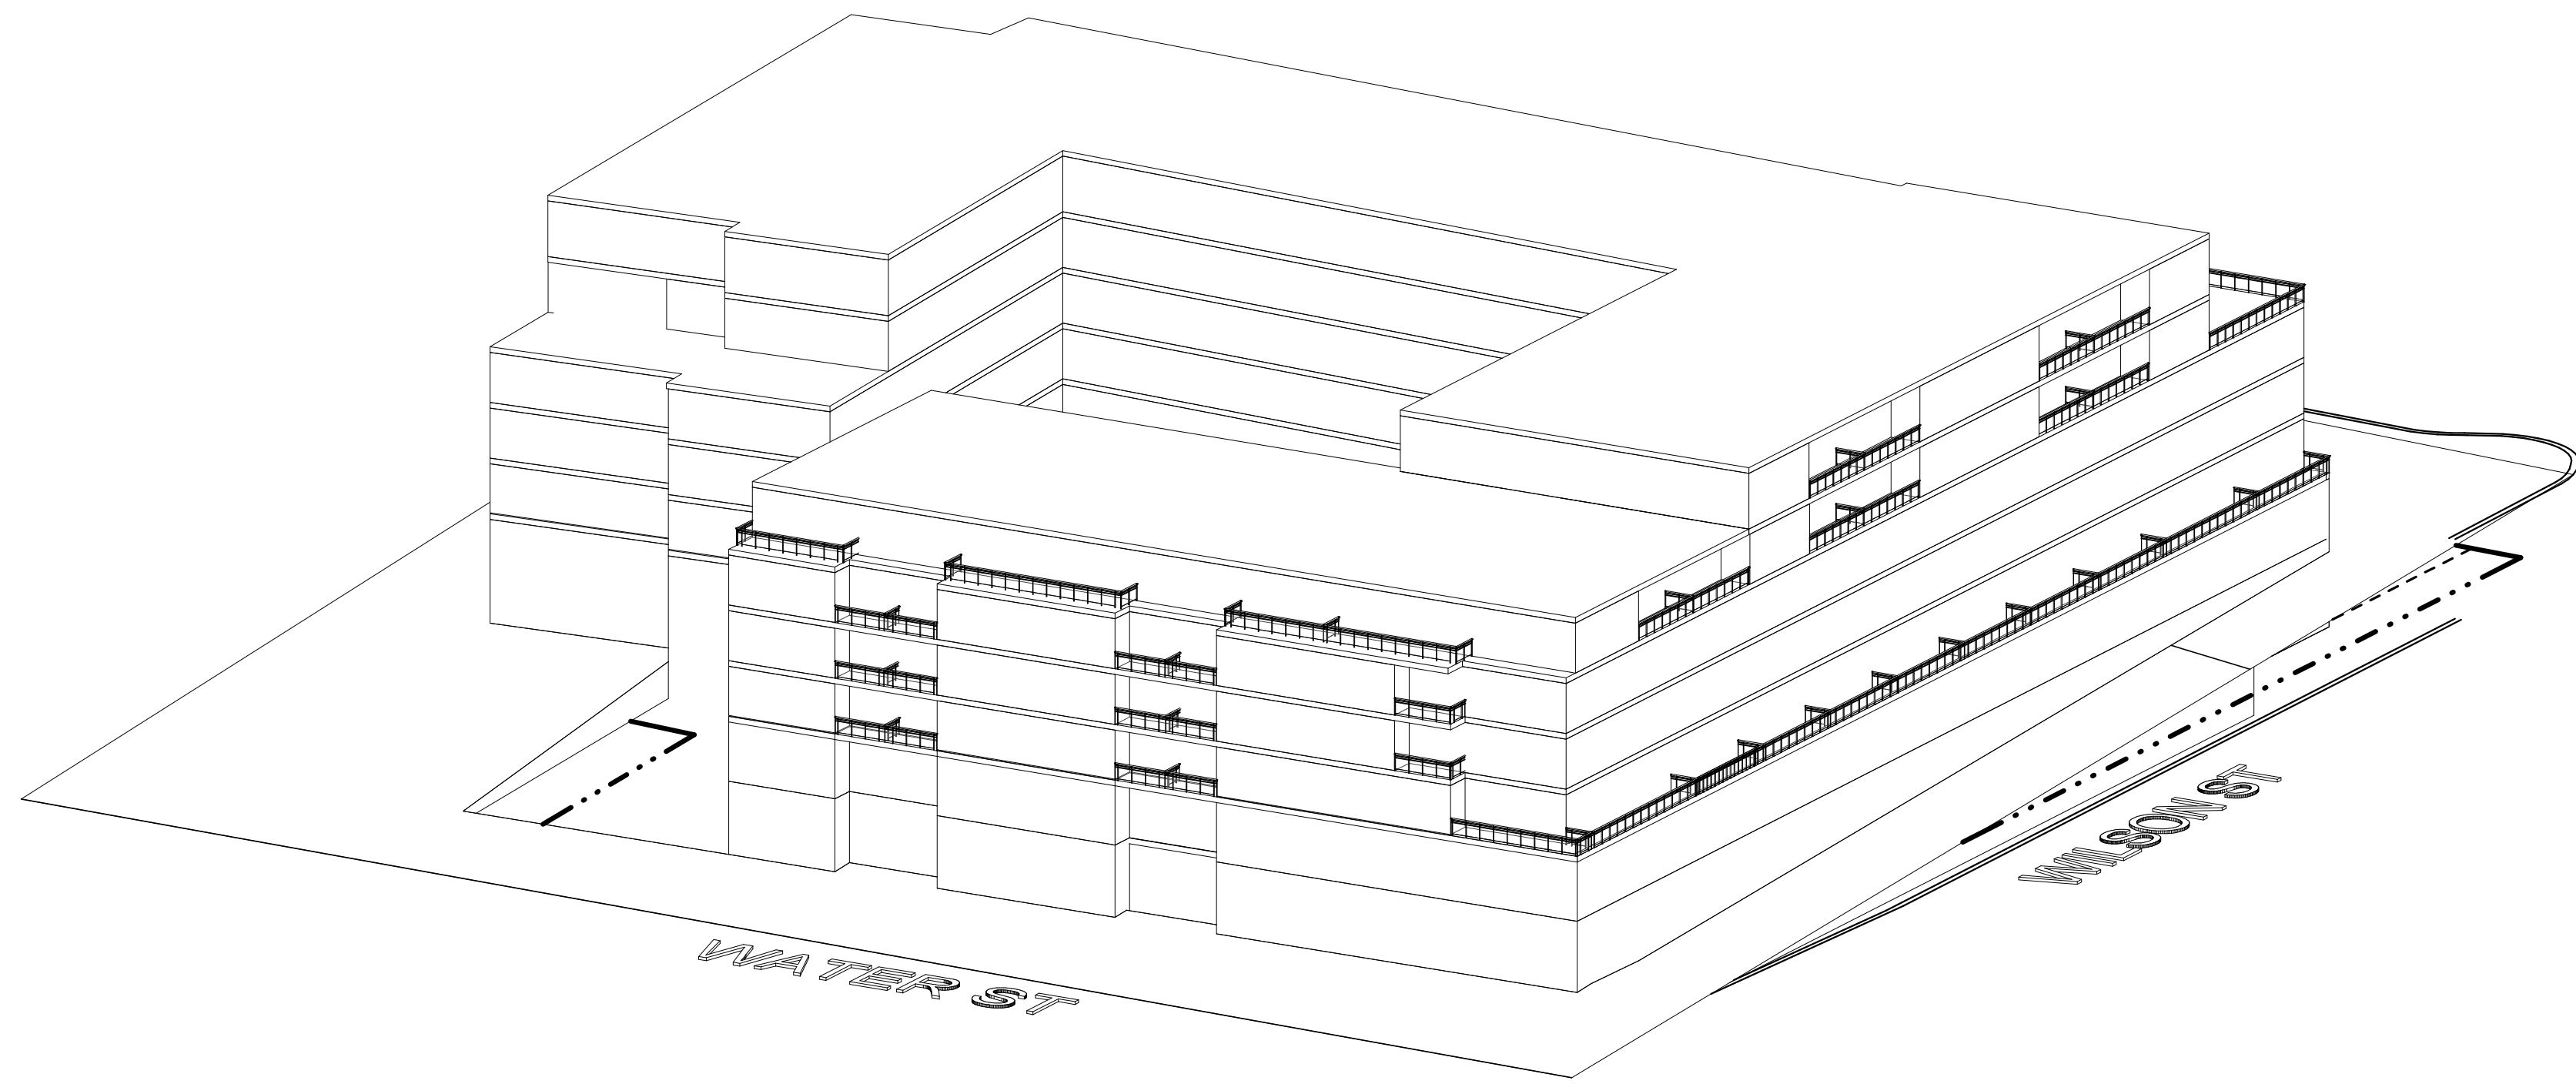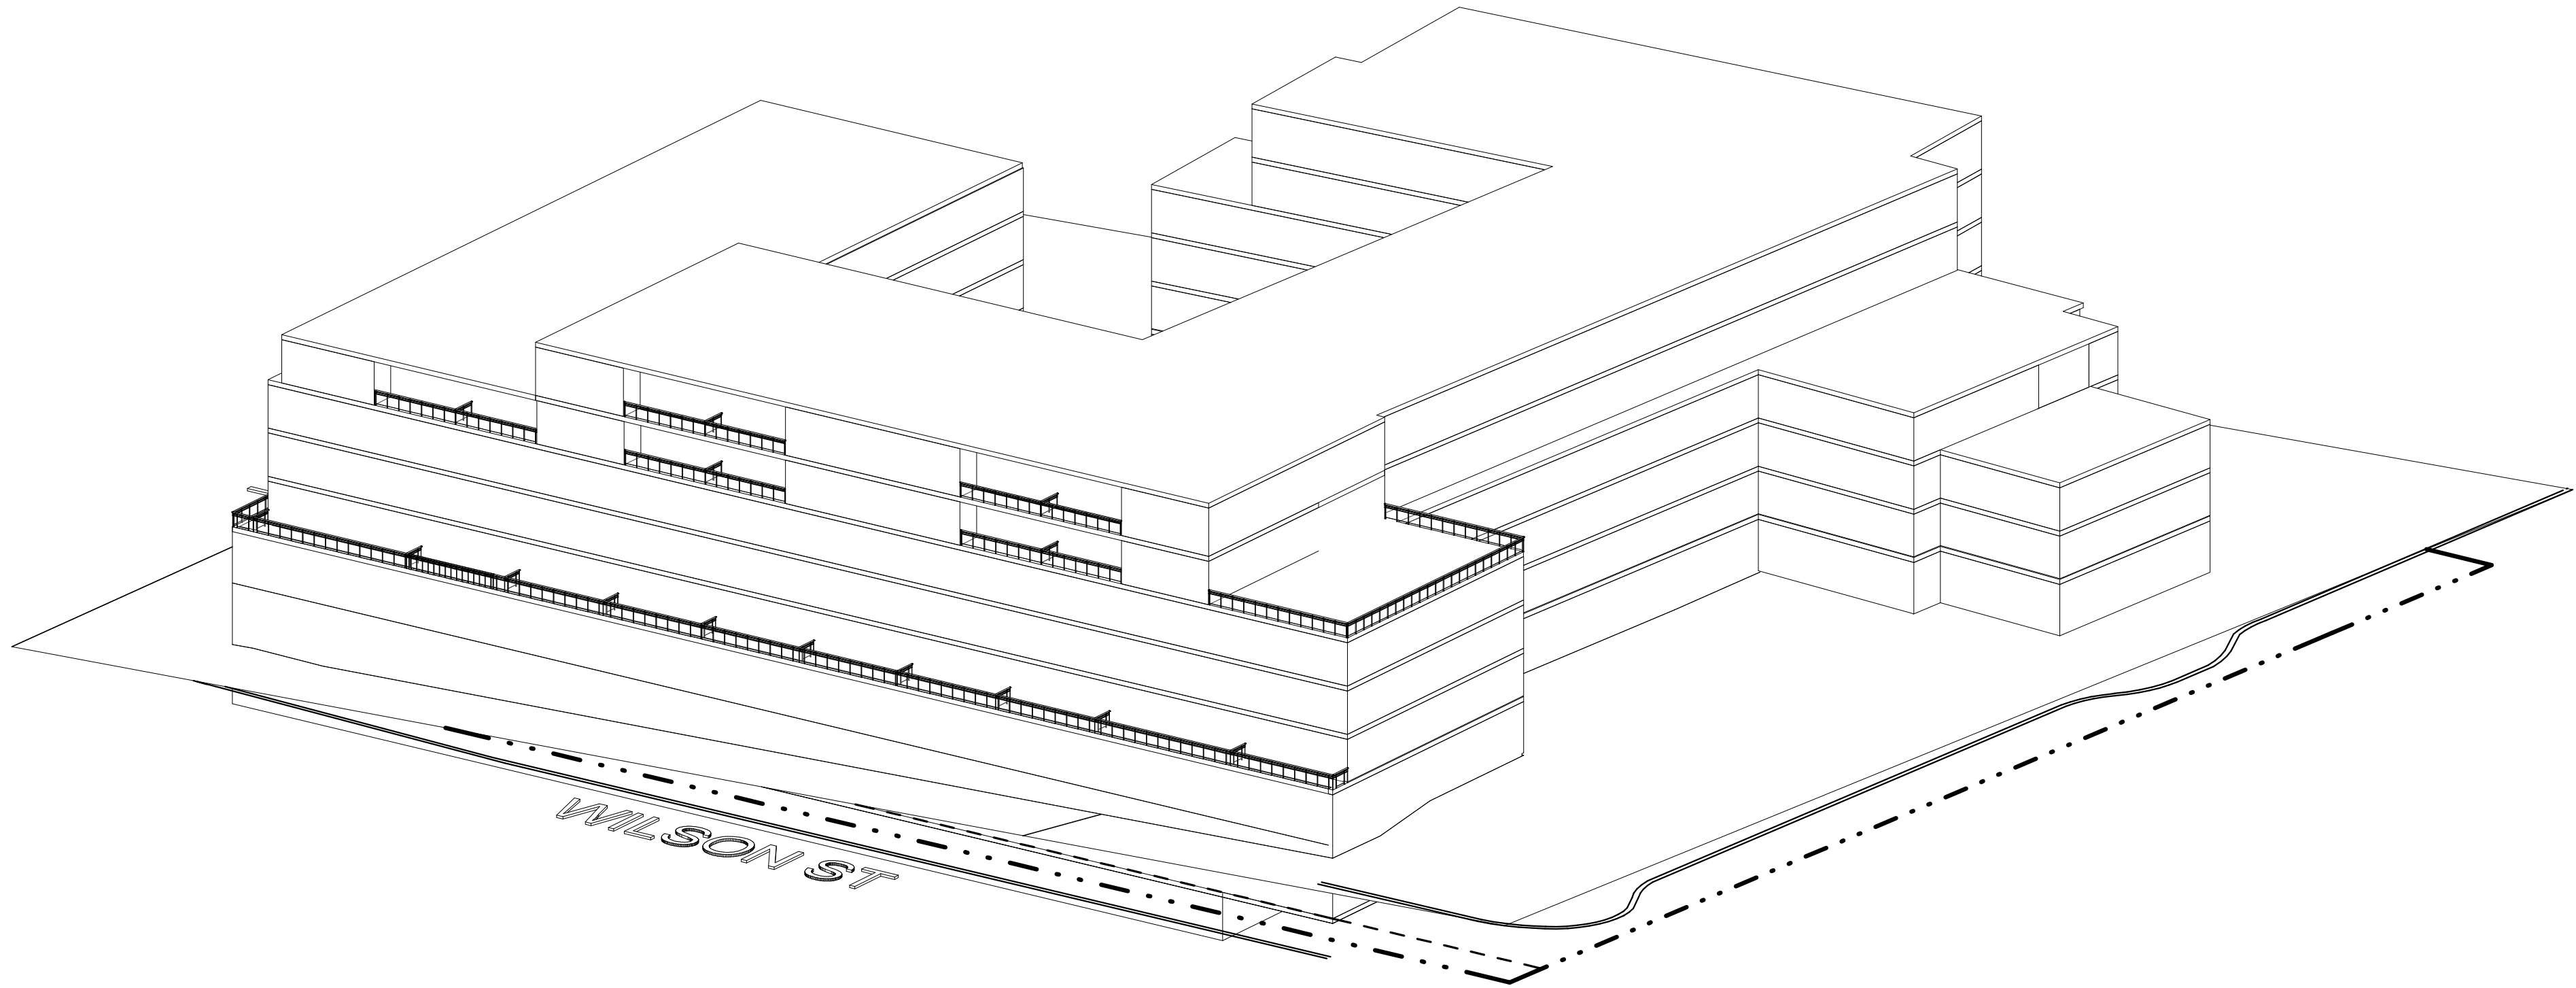

3D VIEWS

2023-03-01

SCALE:

MARKHAM MAIN

144 MAIN ST N, MARKHAM,  
ON

